Cushing Terrell.


cushingterrell.com

800.757.9522

PROGRESS SET

03.01.2021
PROJECT# | MCKIN_UMCHP
DESIGNED BY | RATZ
DRAWN BY | HERBST REVISIONS

STEAM / CHP PLANT SITE PLAN

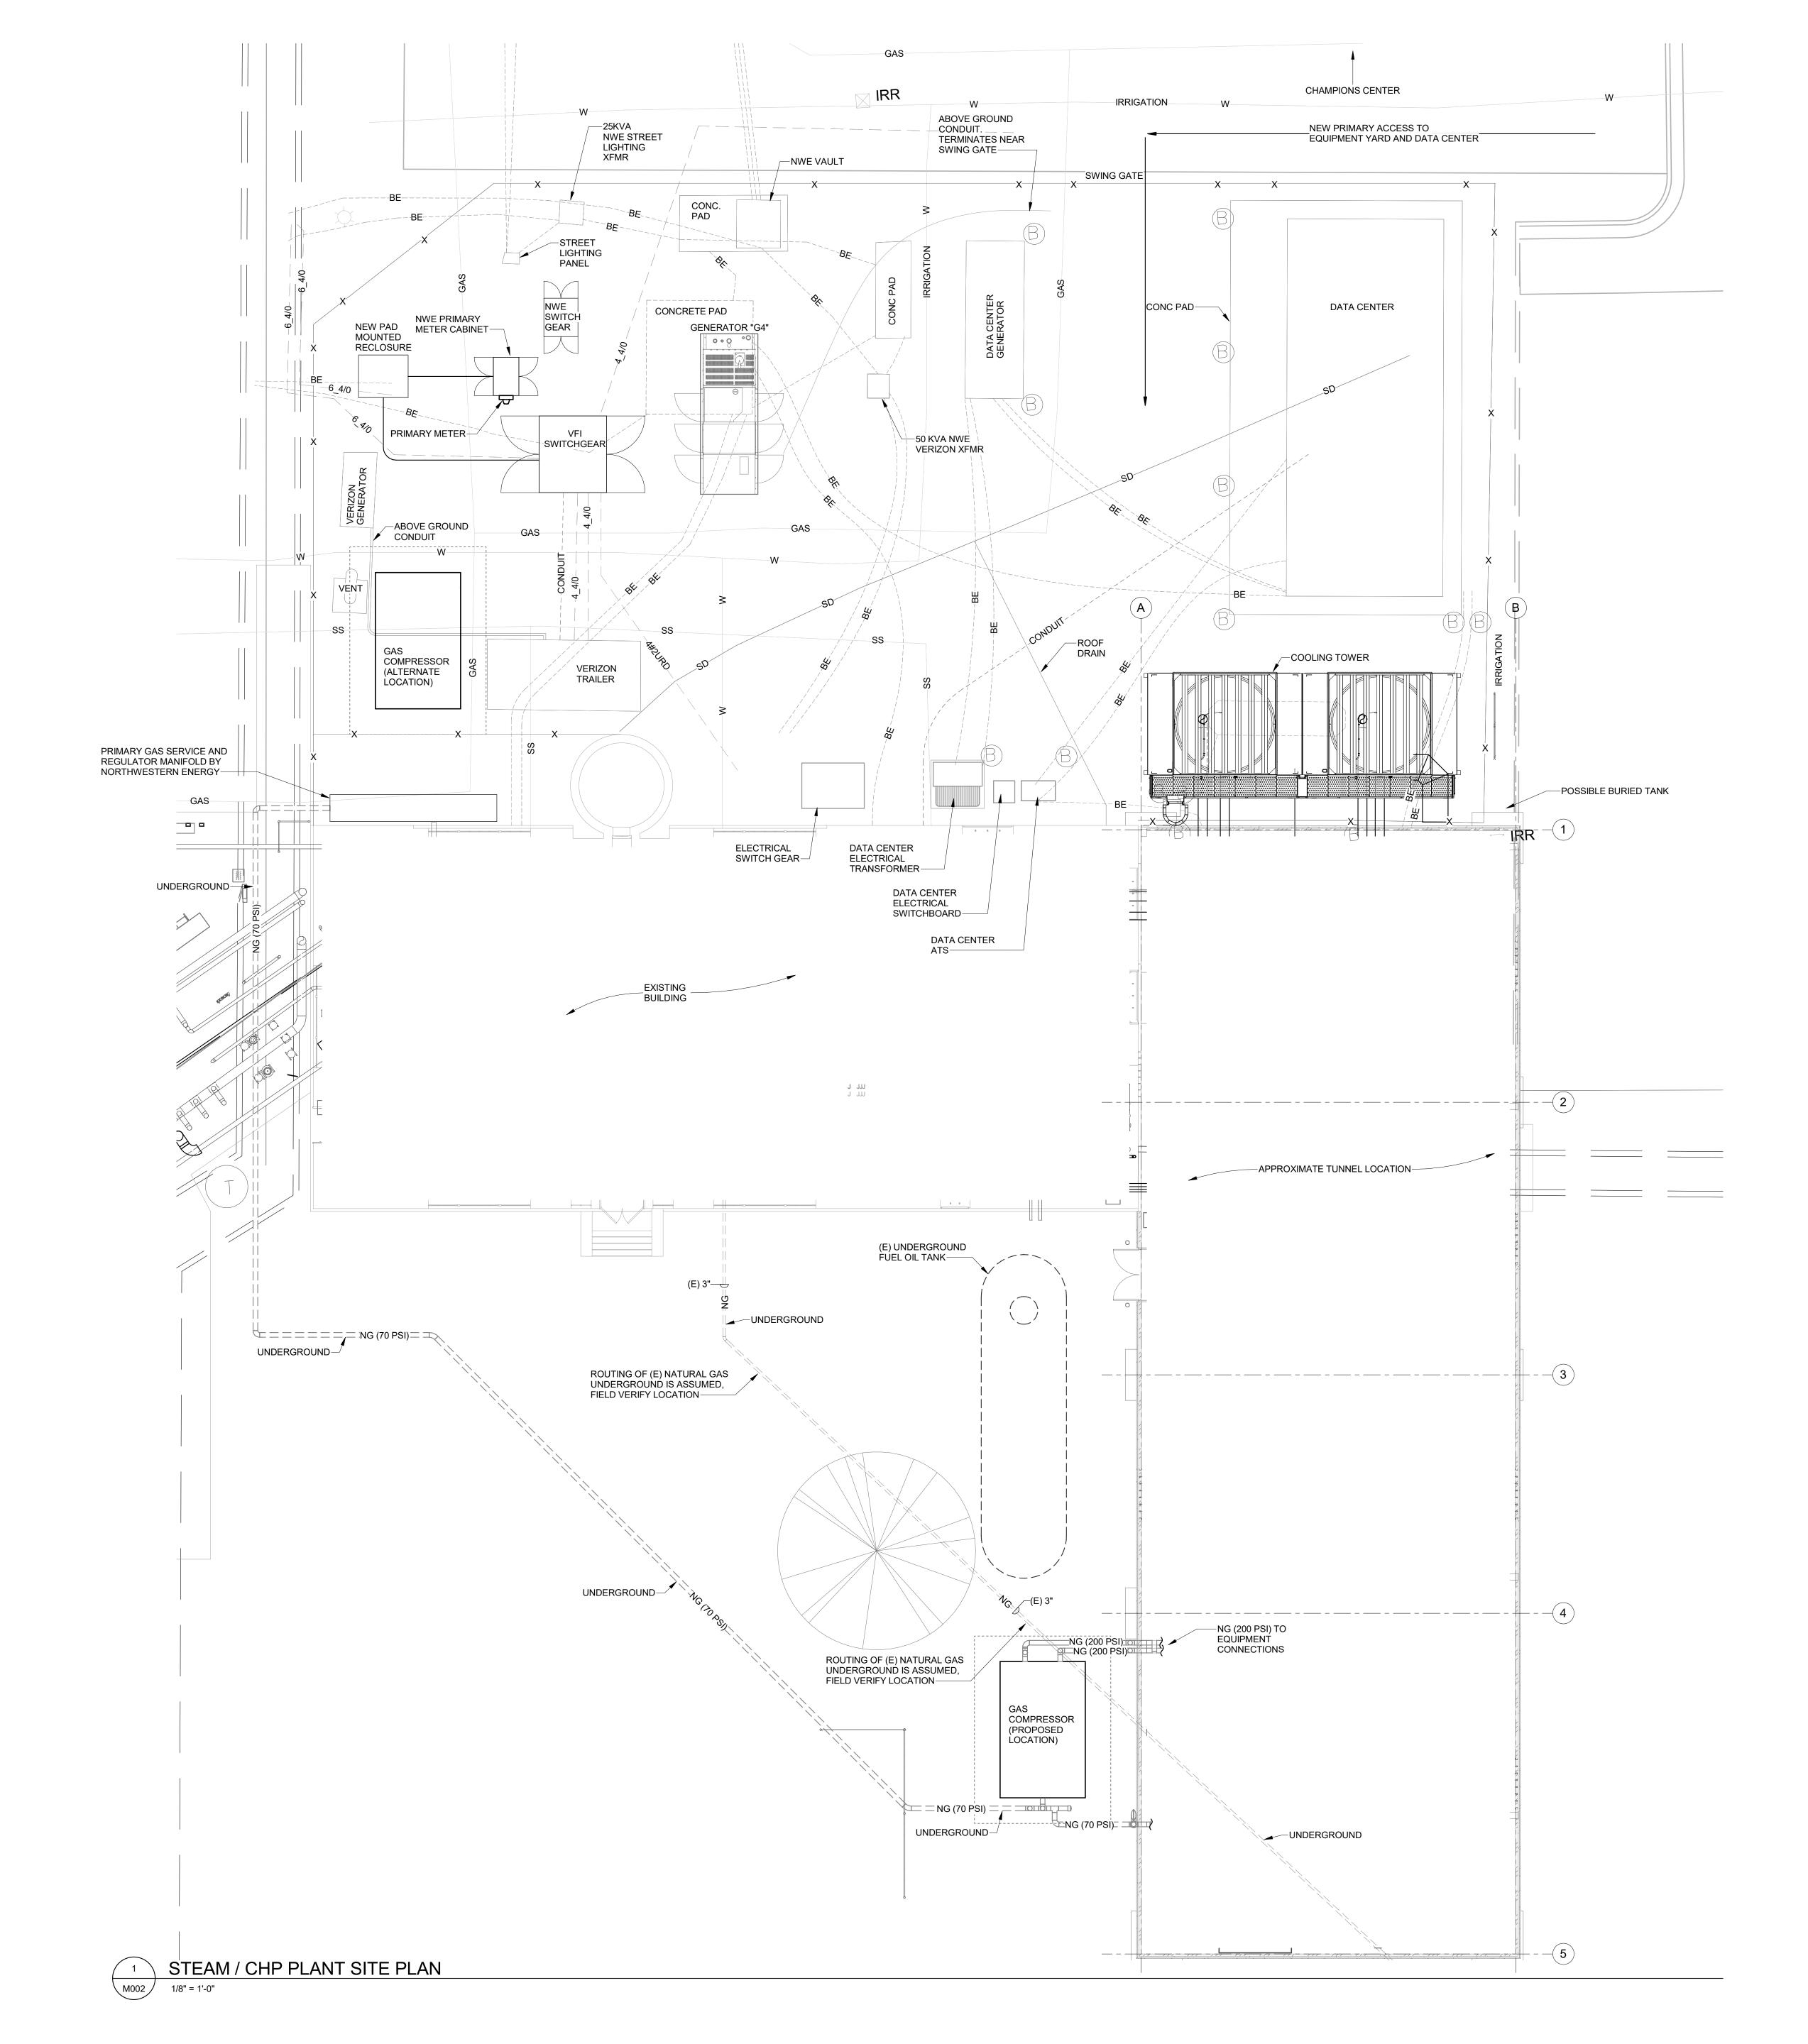

3/2/2021 10:53:55 AM | Project# MCKIN_UMCHP | L:\MCKIN_UMCHP\BIMCAD\Revit