



Lower Basement Plan

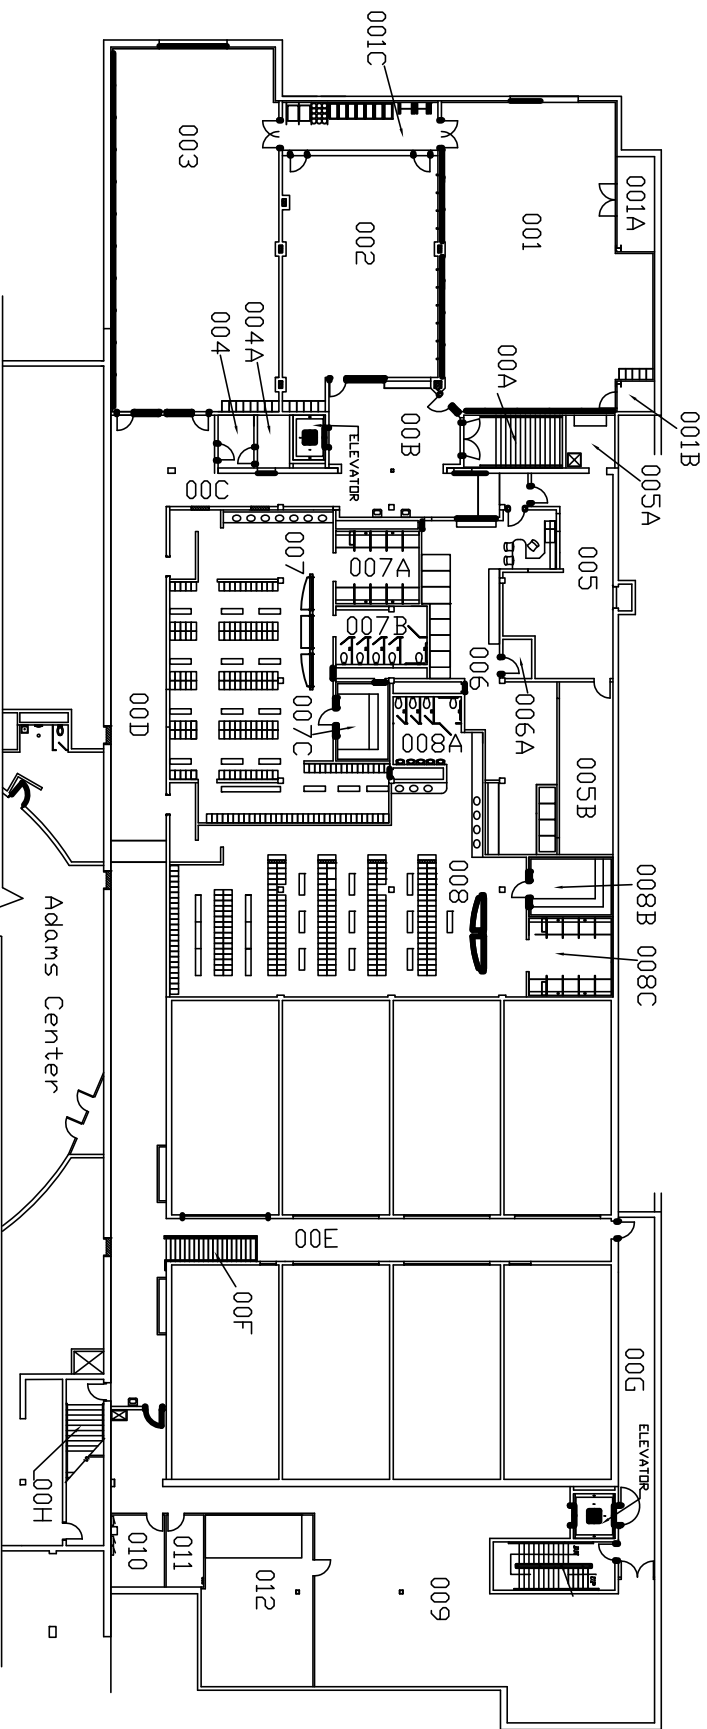

Upper Basement Plan

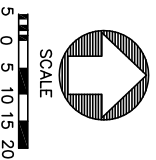

PLANS		STUDENT RECREATION CENTER	
UPDATED	12/07/01	THE UNIVERSITY OF MONTANA	
DATE ACQUIRED	2001	FACILITIES SERVICES DEPT.	
		PLANNING & CONSTRUCTION DIV.	
		MISSOULA, MONTANA	
BUILDING NUMBER	029		