
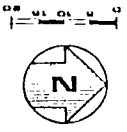


Revised 12/18/61

THIRD FLOOR PLAN

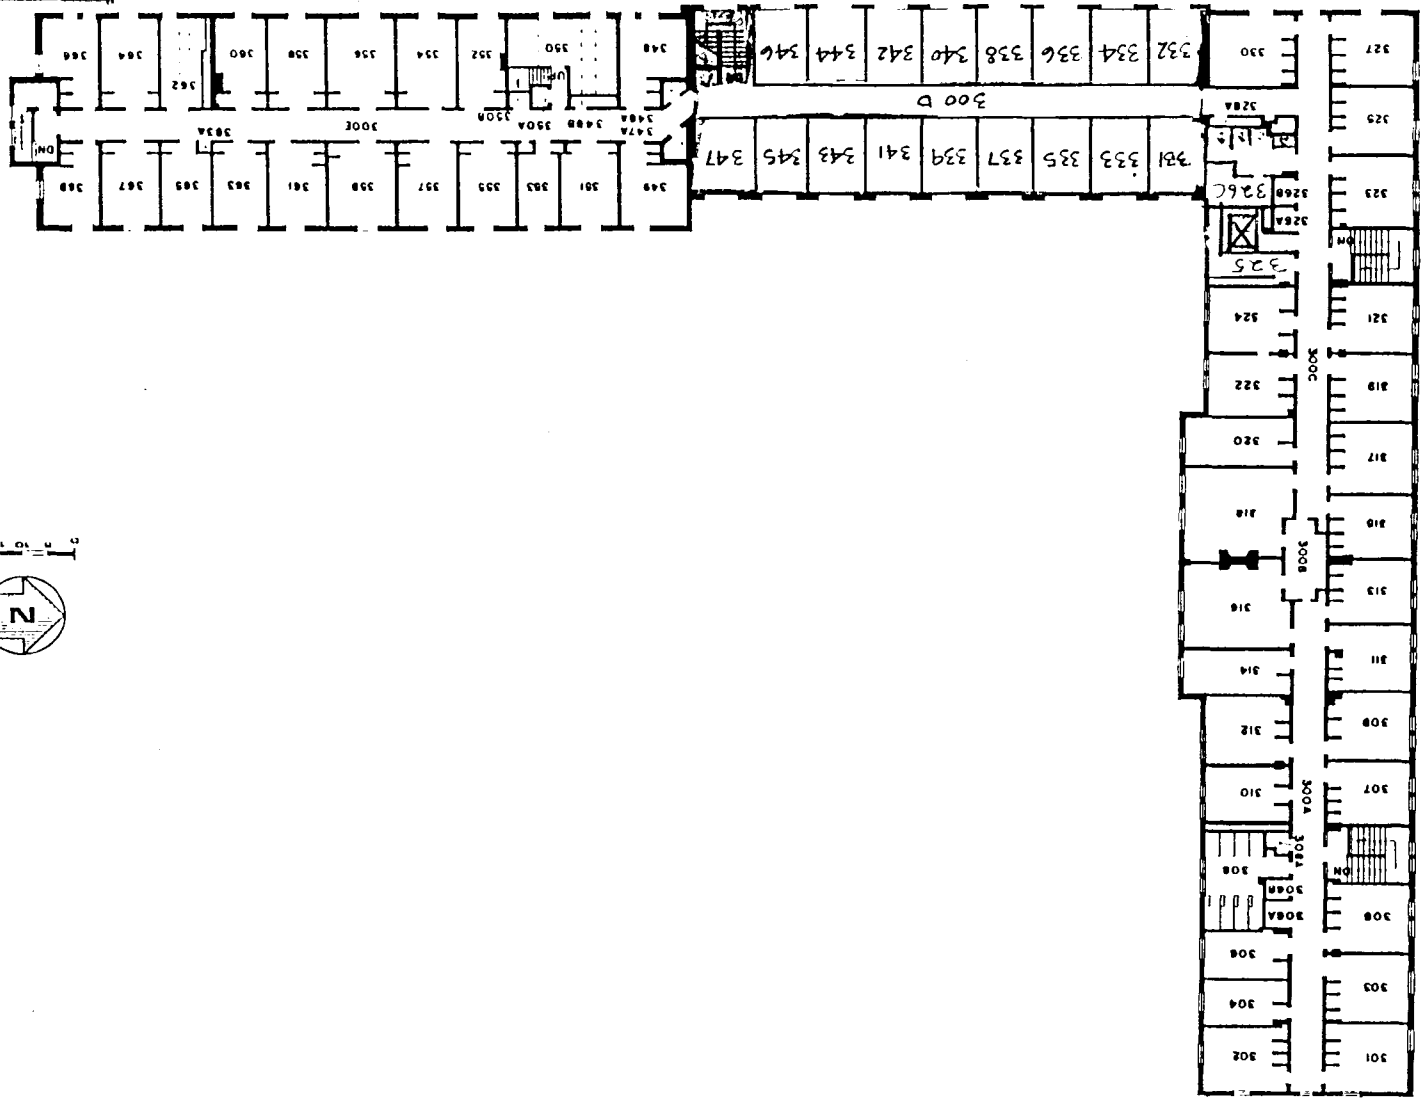

UNIVERSITY OF MONTANA ARCHITECTURAL SERVICES DEPT. PLANNING & CONSTRUCTION DIV. MISSOULA, MONTANA	DATE OBTAINED 1 1957
BRANTLY HALL 100	
CORBIN HALL 102	
NORTH CORBIN HALL 106	