


Revised 12/18/01

THIRD FLOOR PLAN

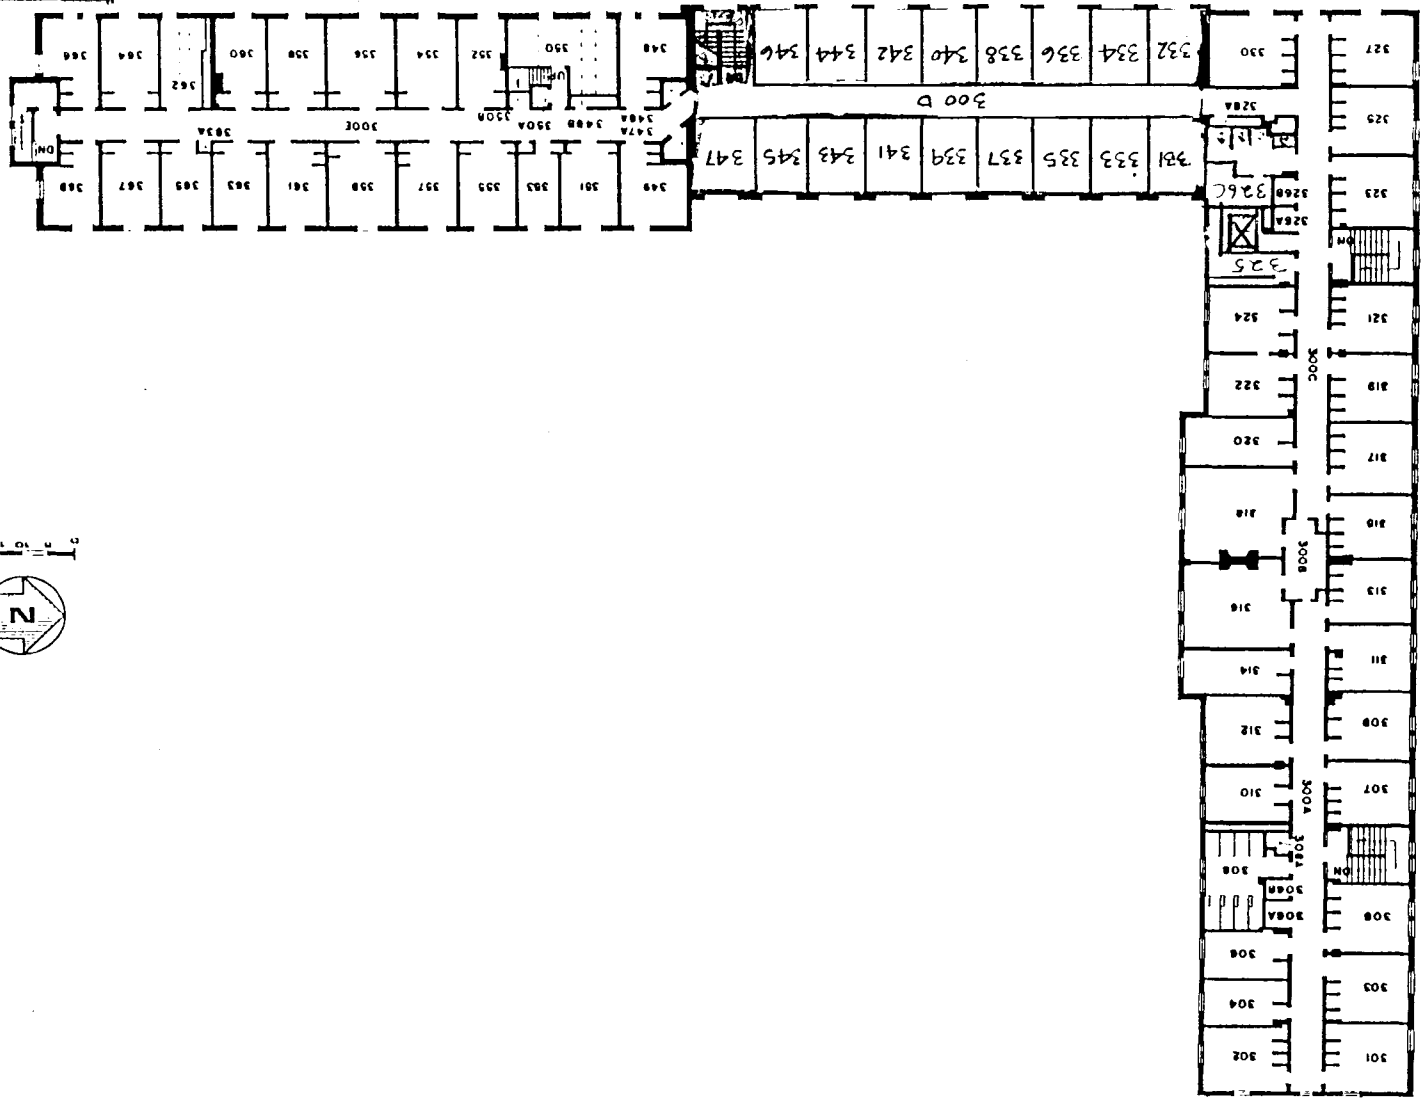

BRANTLY HALL 100
 CORBIN HALL 102
 NORTH CORBIN HALL 106

UNIVERSITY OF MONTANA
 ARCHITECTURAL SERVICES DEPT.
 PLANNING & CONSTRUCTION DIV.
 MISSOULA, MONTANA
 DATE ACQUIRED 1 1957

