



BASEMENT FLOOR PLAN

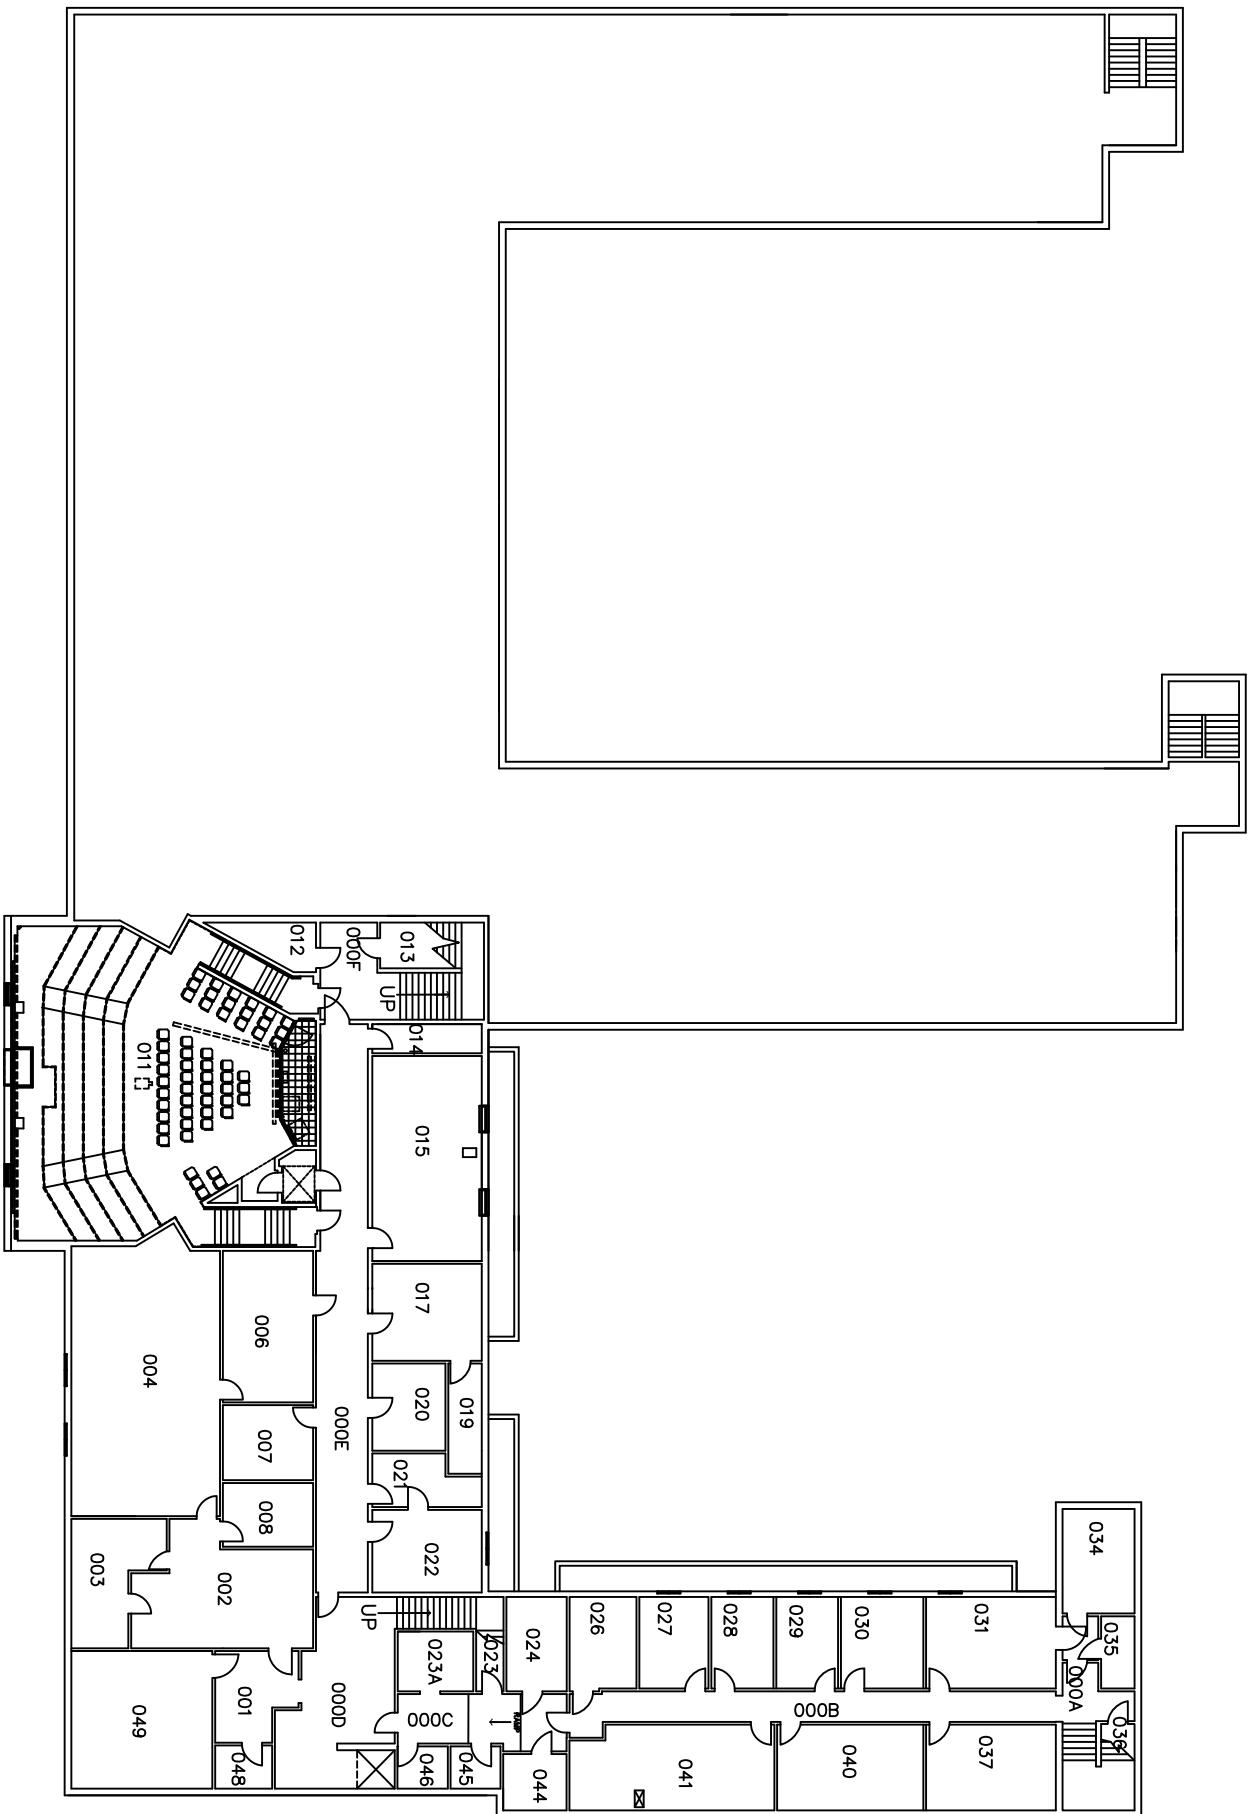

LIBERAL ARTS BUILDING	
DATE ACQUIRED	1953
 THE UNIVERSITY OF MONTANA FACILITIES SERVICES DEPT. PLANNING & CONSTRUCTION DIV. MISSOULA, MONTANA	
BUILDING NUMBER	020