


# SECOND FLOOR PLAN

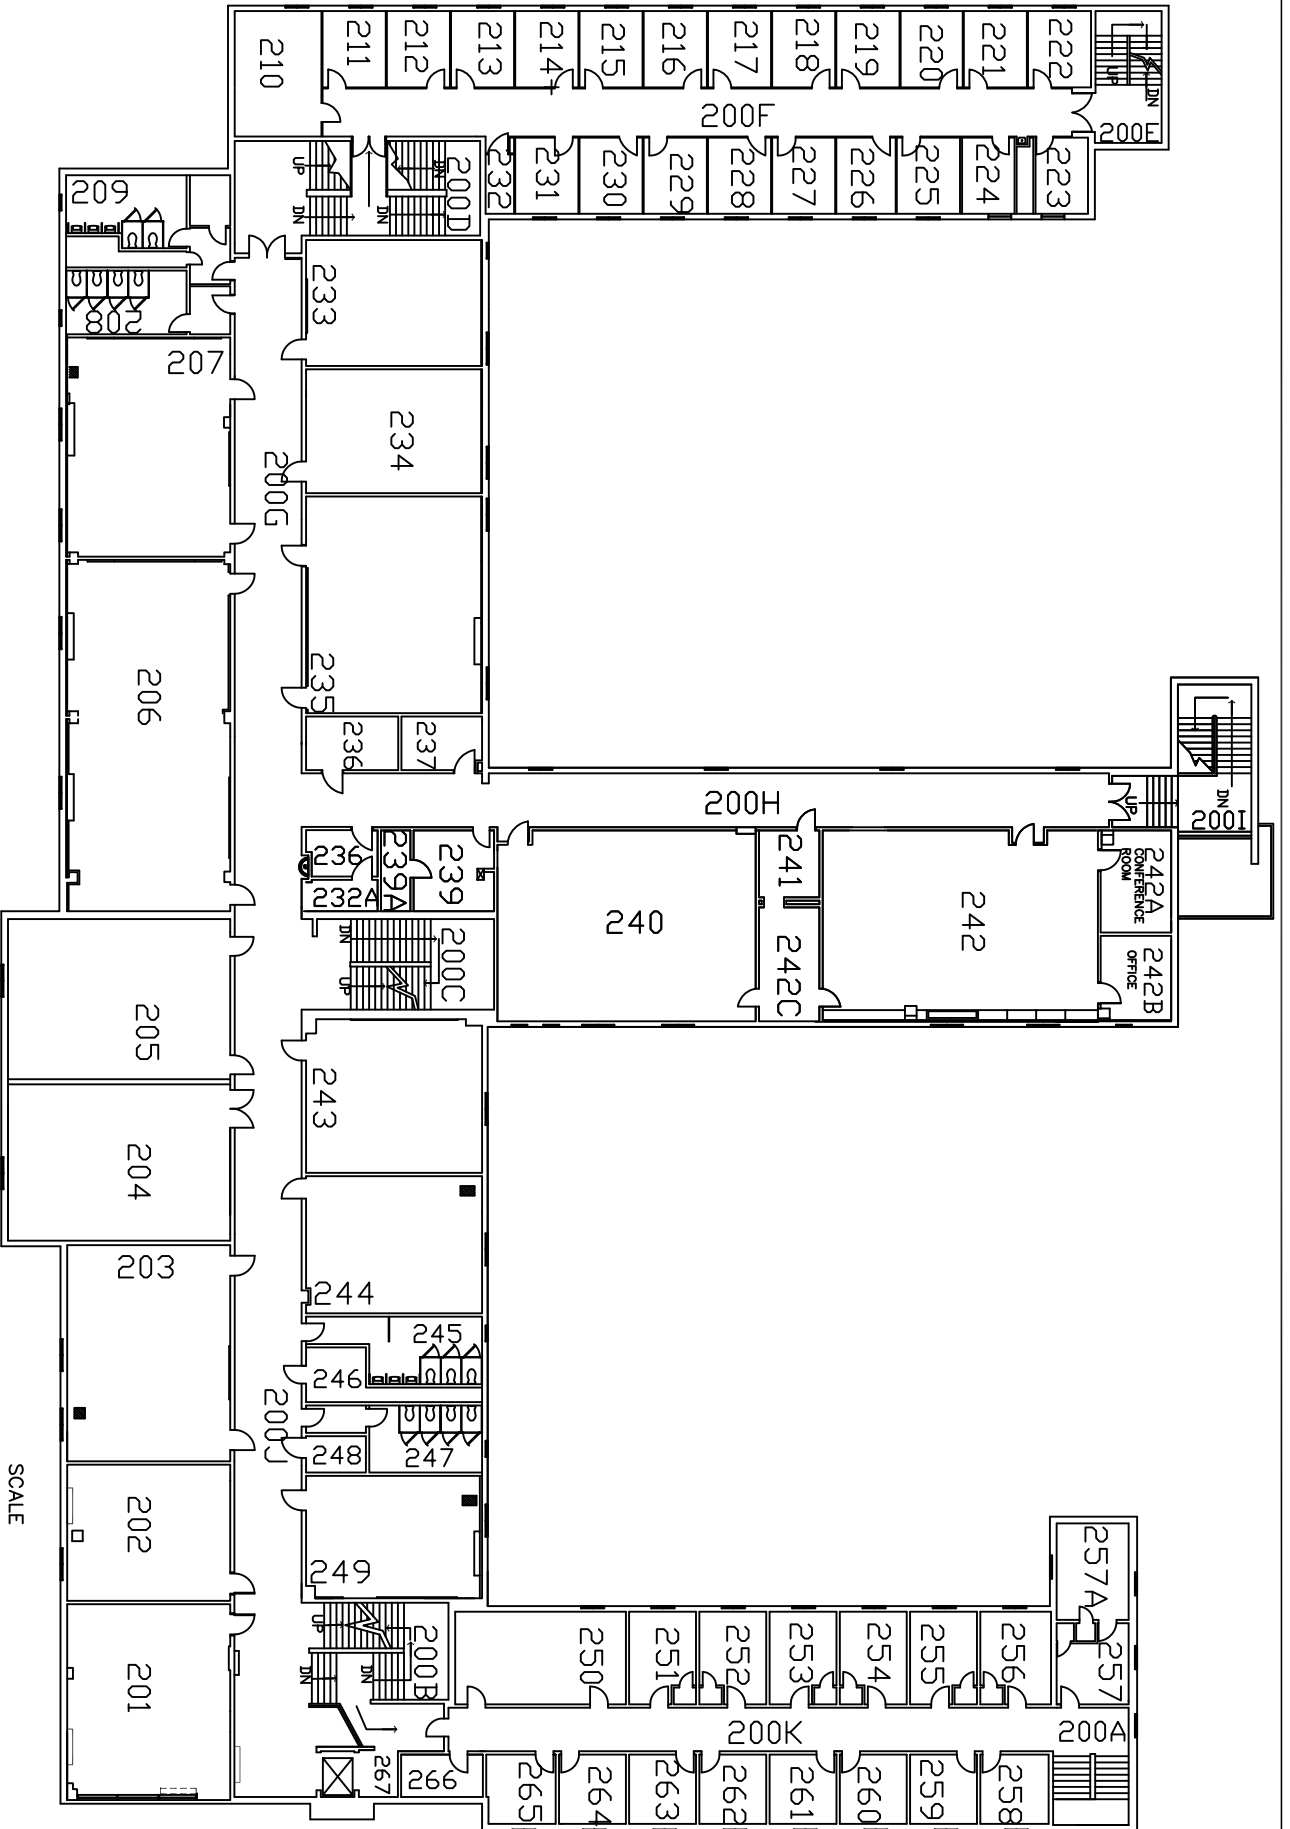

DATE MOVED: 01/21/2011	LIBERAL ARTS BUILDING	THE UNIVERSITY OF MONTANA FACILITIES SERVICES DEPT. PLANNING & CONSTRUCTION DIV. MISSOULA, MONTANA	BUILDING NUMBER 020
DATE ACQUIRED 1953			

