



SIXTH STREET

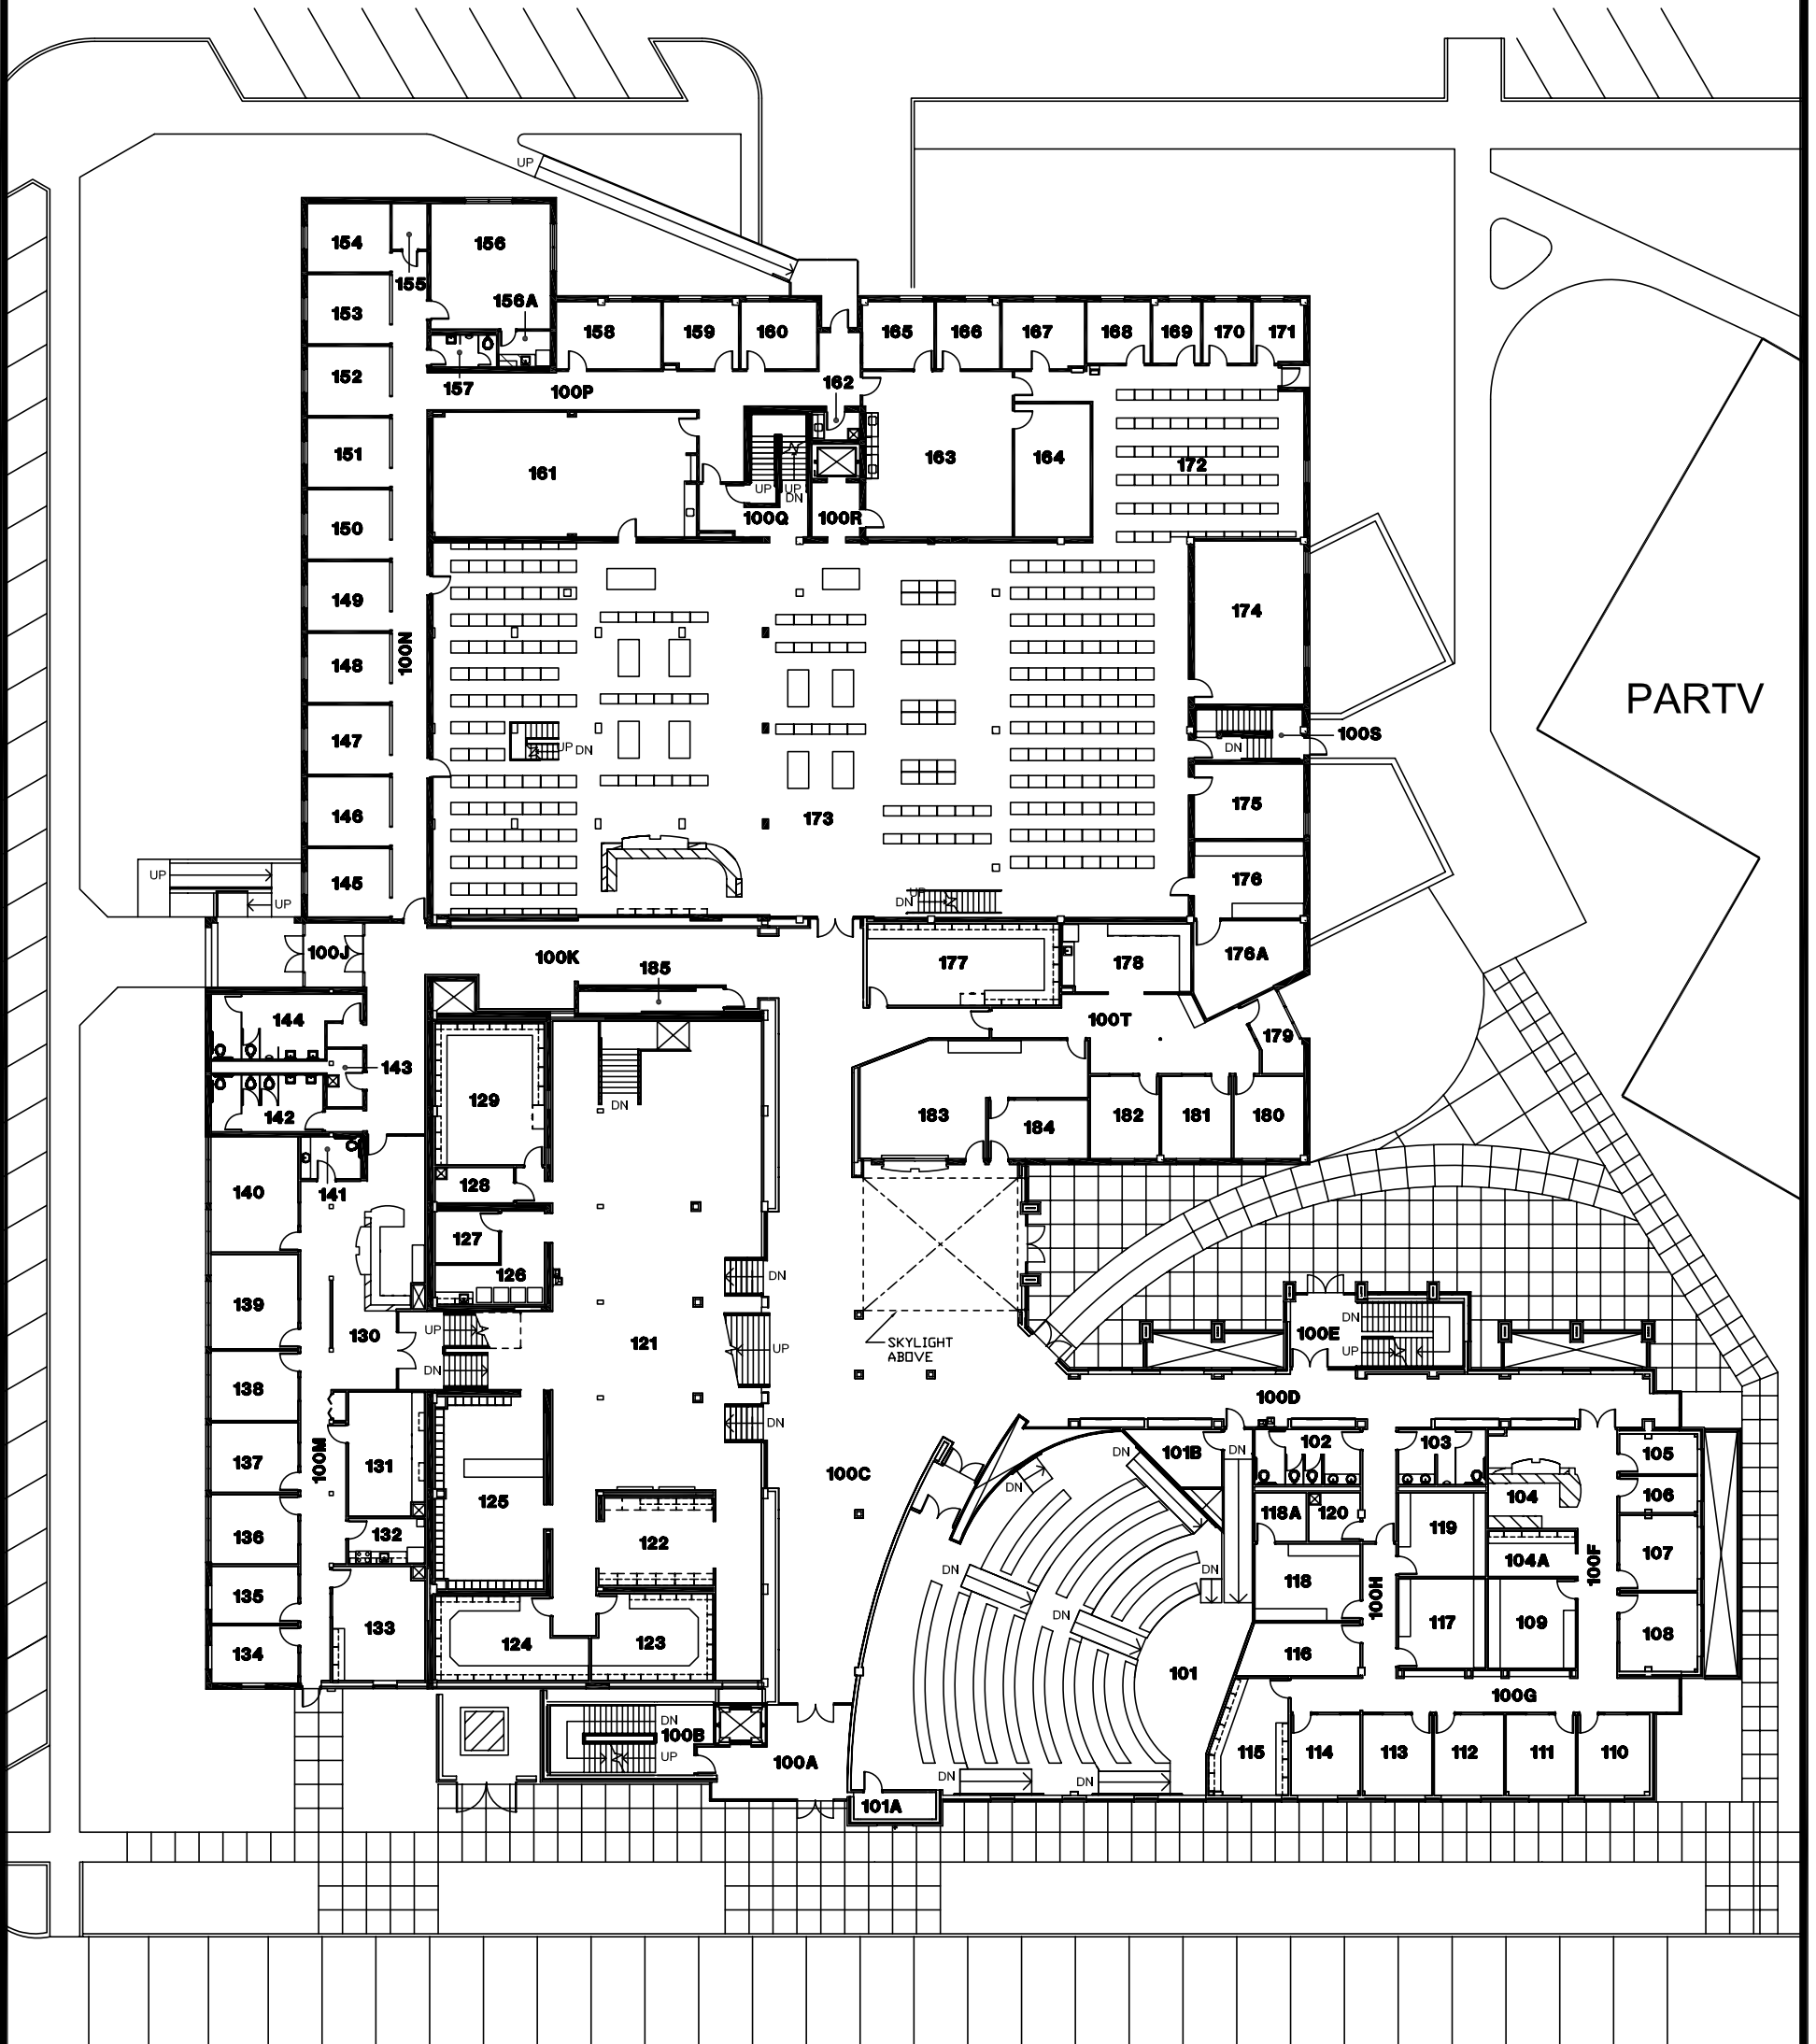


PART V

EDDY AVENUE

FIRST FLOOR PLAN

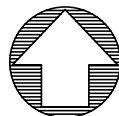

| LAW BUILDING | | |
|-------------------------------|---|------------------------|
| DATE ACQUIRED 1961 2008 |  THE UNIVERSITY OF MONTANA FACILITIES SERVICES DEPT. PLANNING & CONSTRUCTION DIV. MISSOULA, MONTANA | BUILDING NUMBER 028 |