



SIXTH STREET

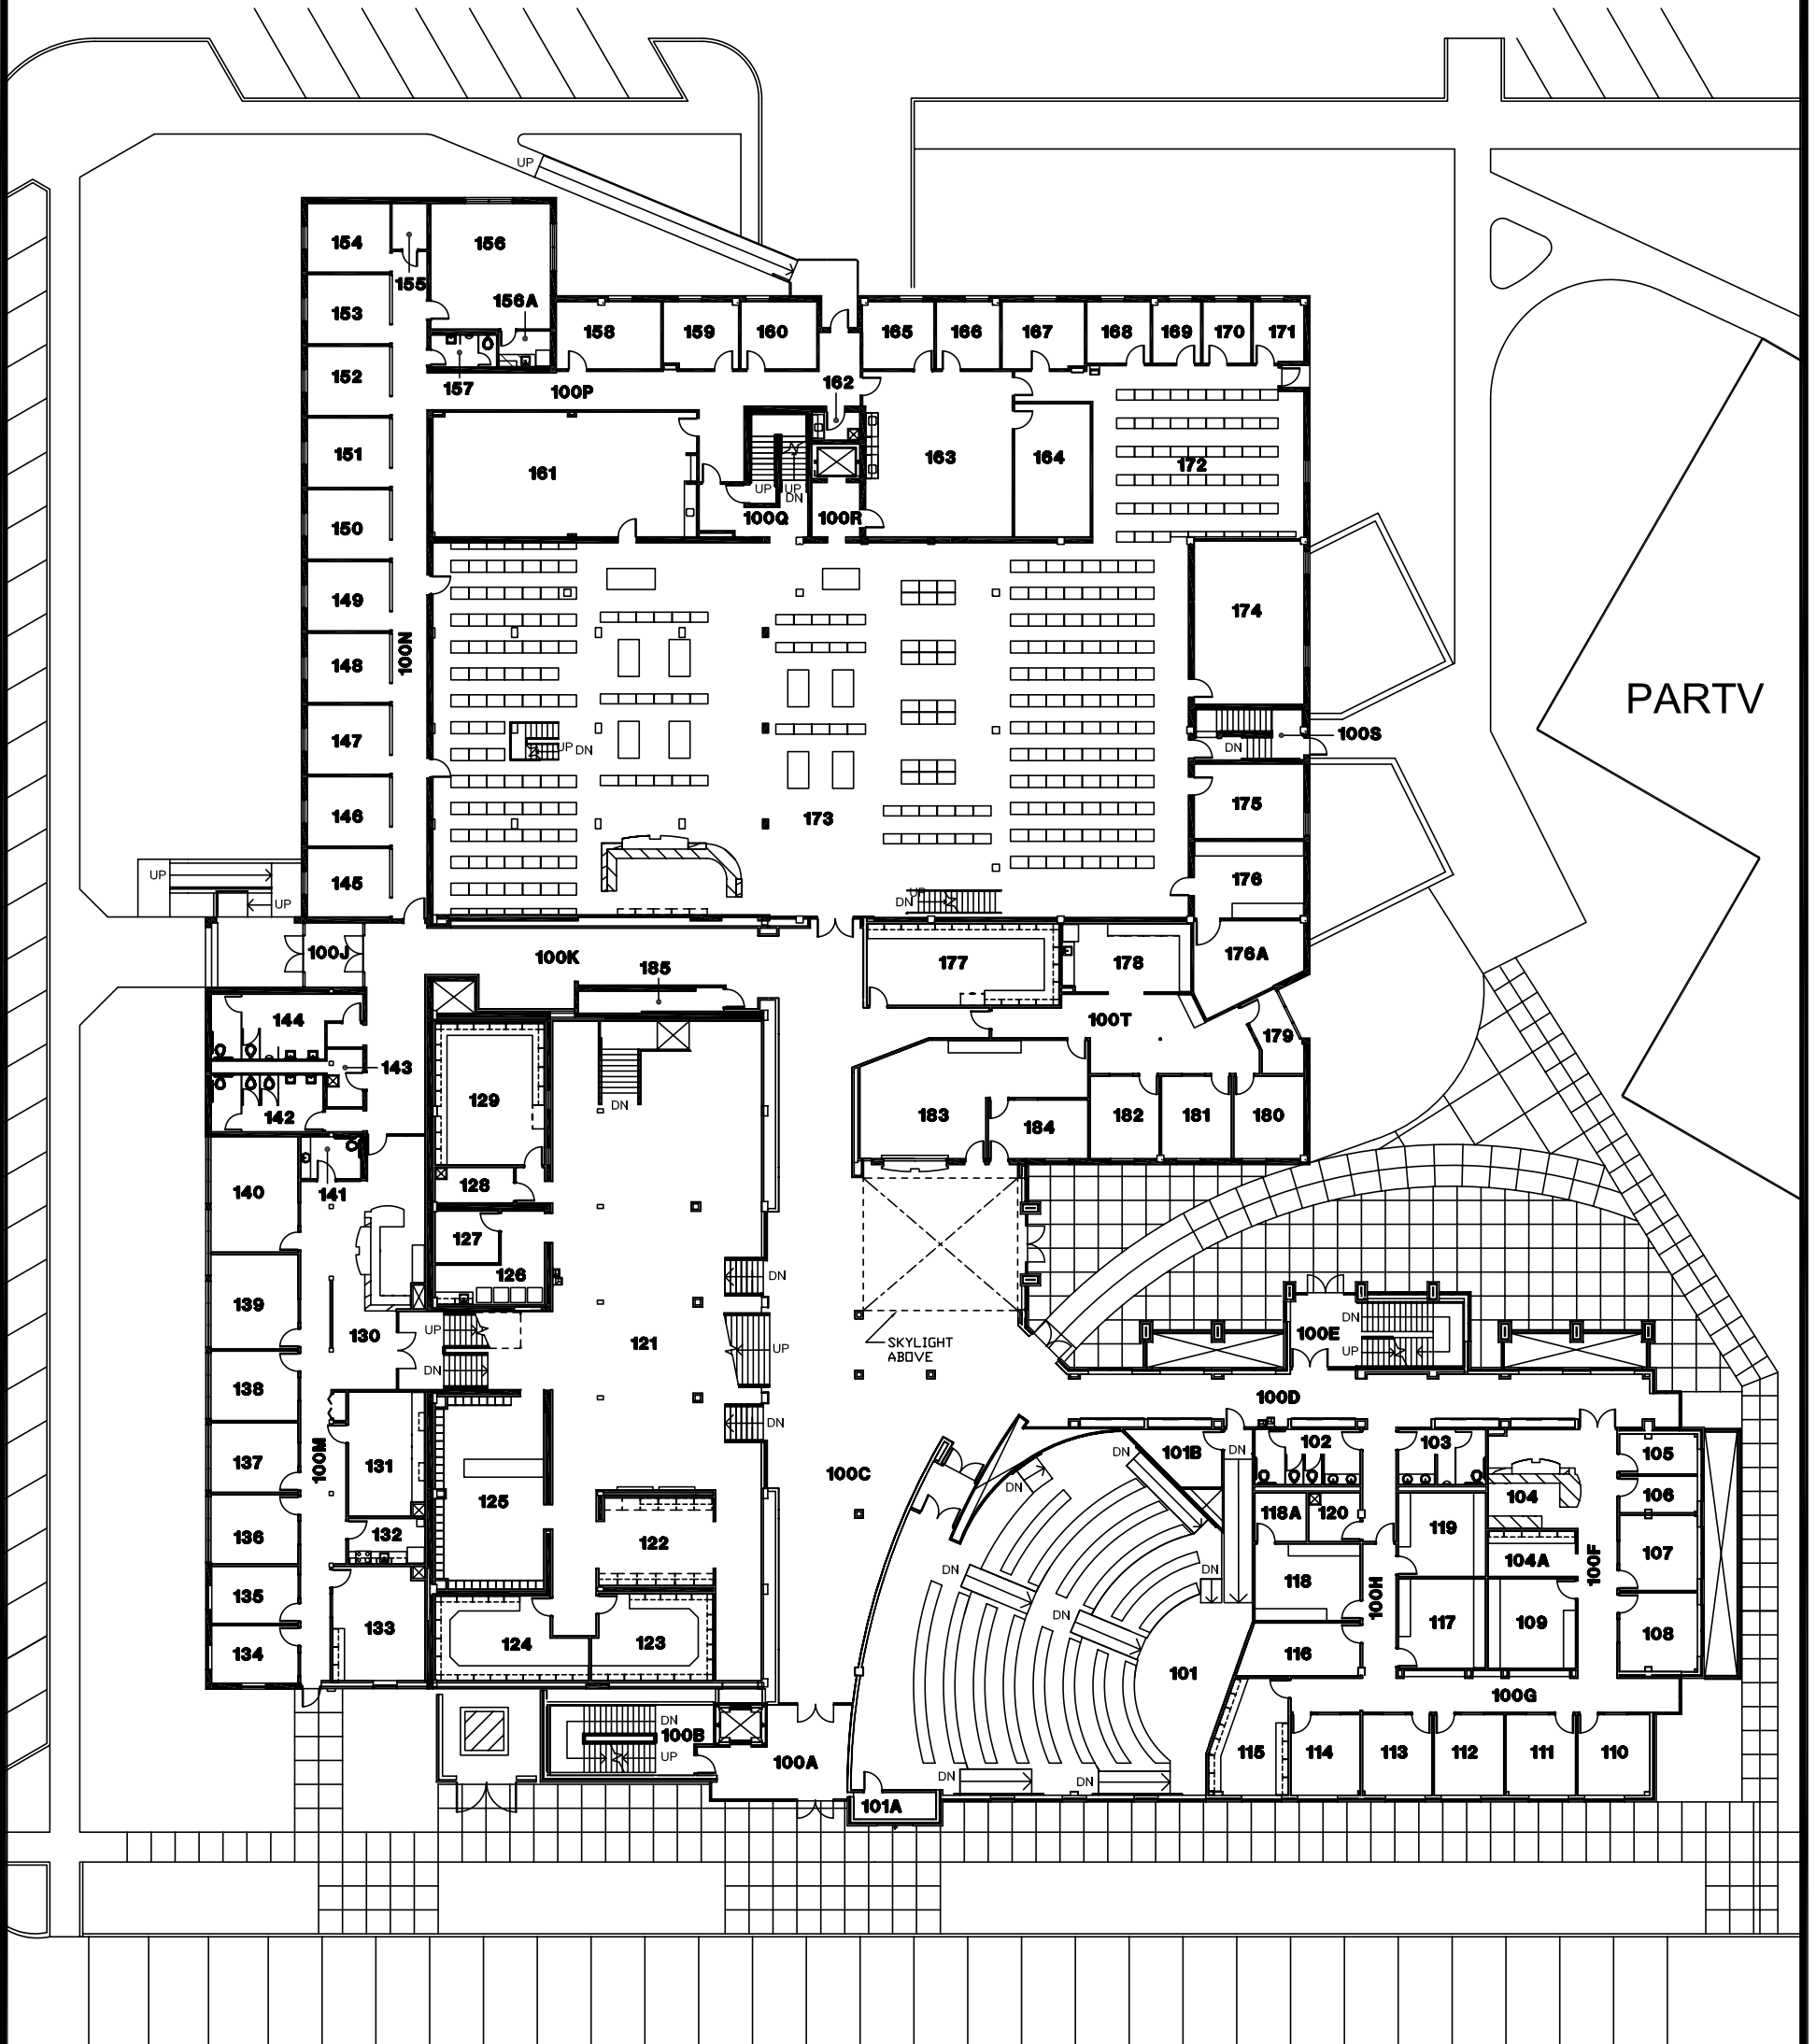


PART V

EDDY AVENUE

FIRST FLOOR PLAN

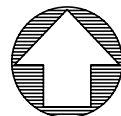

LAW BUILDING		
DATE ACQUIRED 1961 2008	 THE UNIVERSITY OF MONTANA FACILITIES SERVICES DEPT. PLANNING & CONSTRUCTION DIV. MISSOULA, MONTANA	BUILDING NUMBER 028