


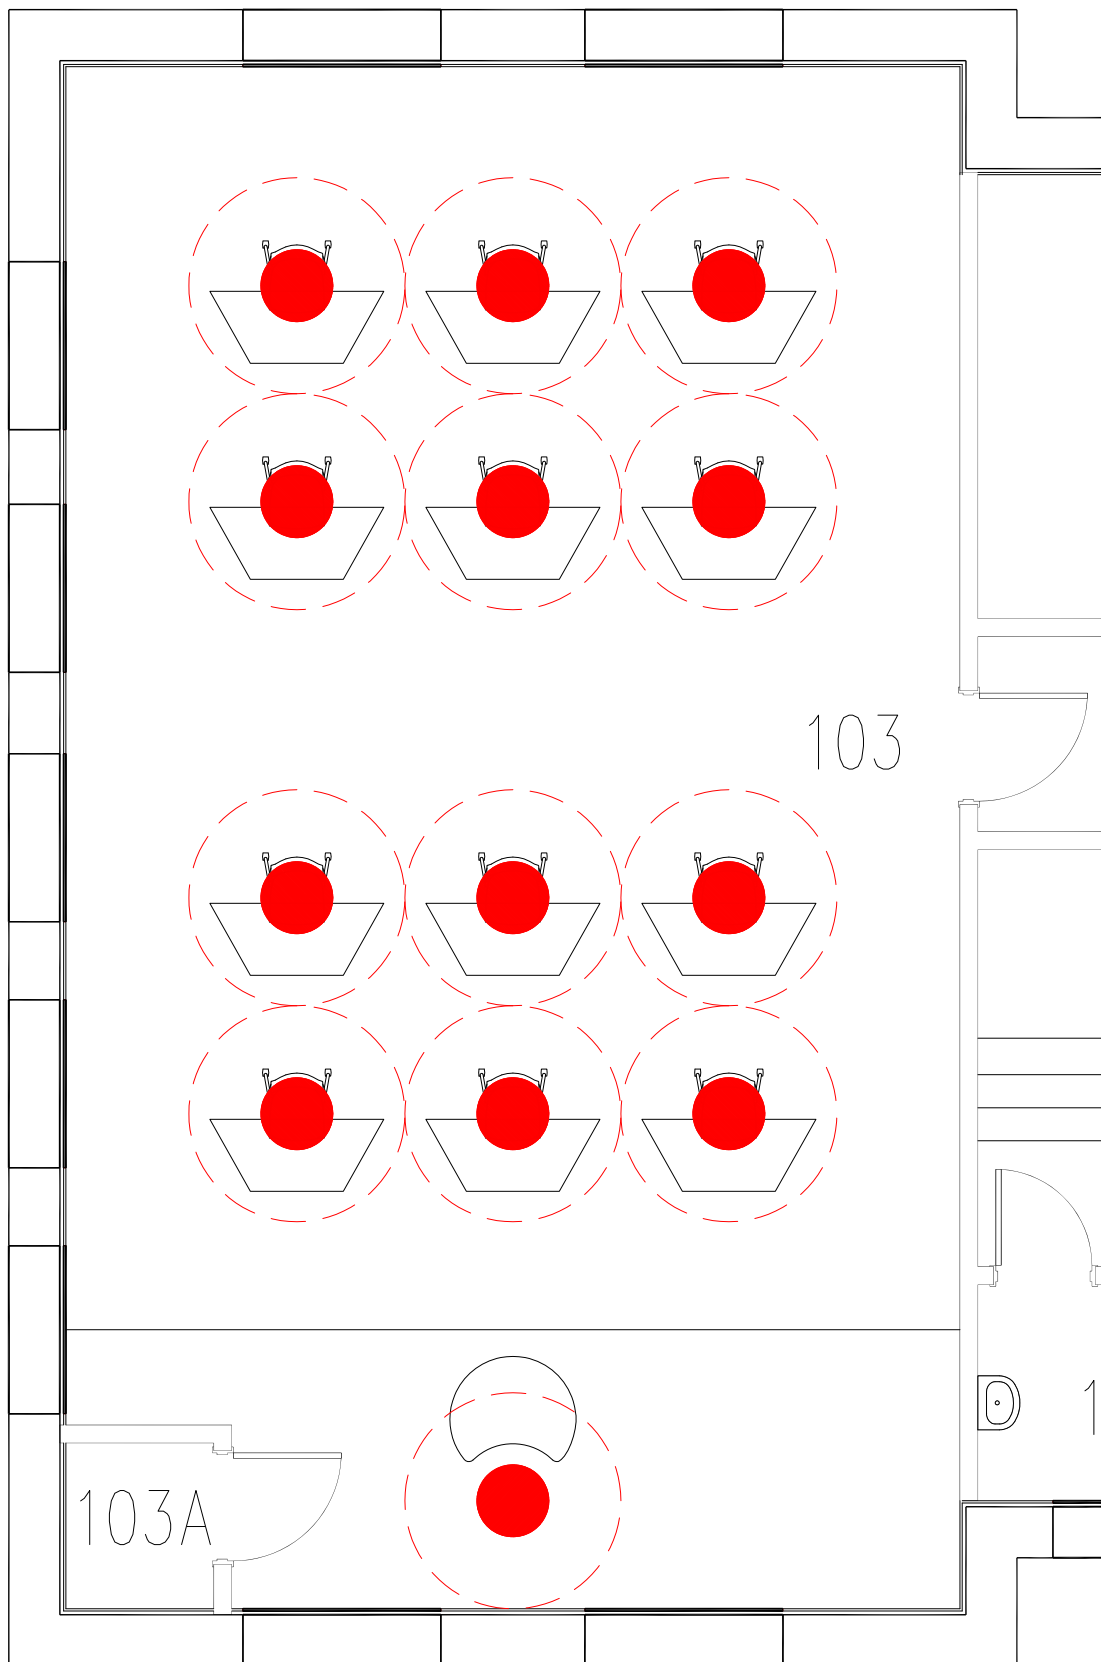

THE UNIVERSITY OF MONTANA
 FACILITIES SERVICES DEPT.
 PLANNING & CONSTRUCTION DIV.
 MISSOULA, MONTANA
 PHONE: 406-243-6061
 FAX: 406-243-6612

COVID PLAN - 6' SOCIAL DISTANCING		
BUILDING:	ROOM: 103	STUDENT SEATS: 12
003_MATHEMATICS		