



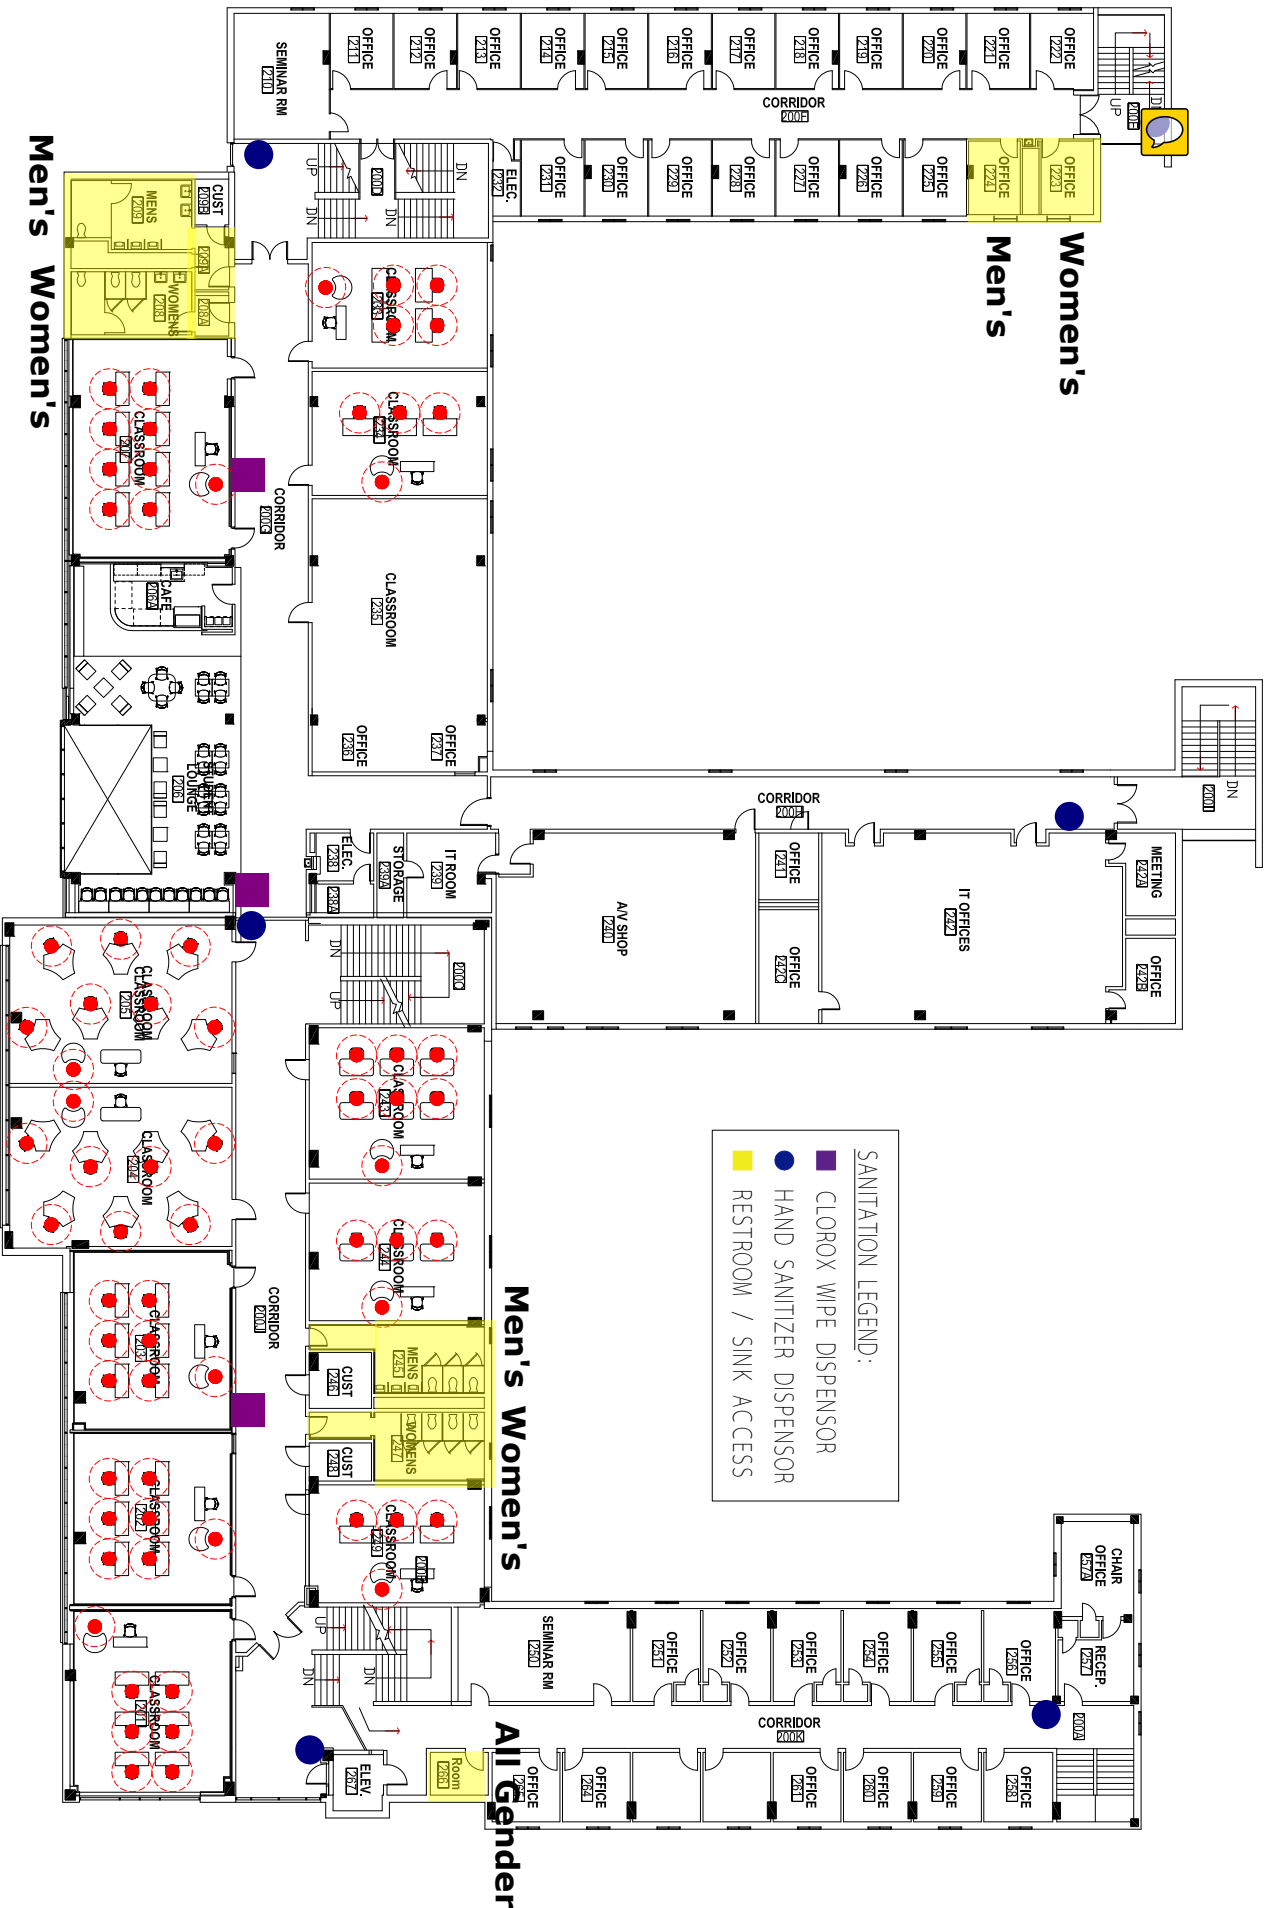

SECOND FLOOR PLAN

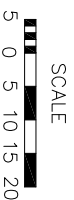

LIBERAL ARTS BUILDING	
DATE ACQUIRED	1953
THE UNIVERSITY OF MONTANA FACILITIES SERVICES DEPT. PLANNING & CONSTRUCTION DIV.	
BUILDING NUMBER	020