


BASEMENT FLOOR PLAN

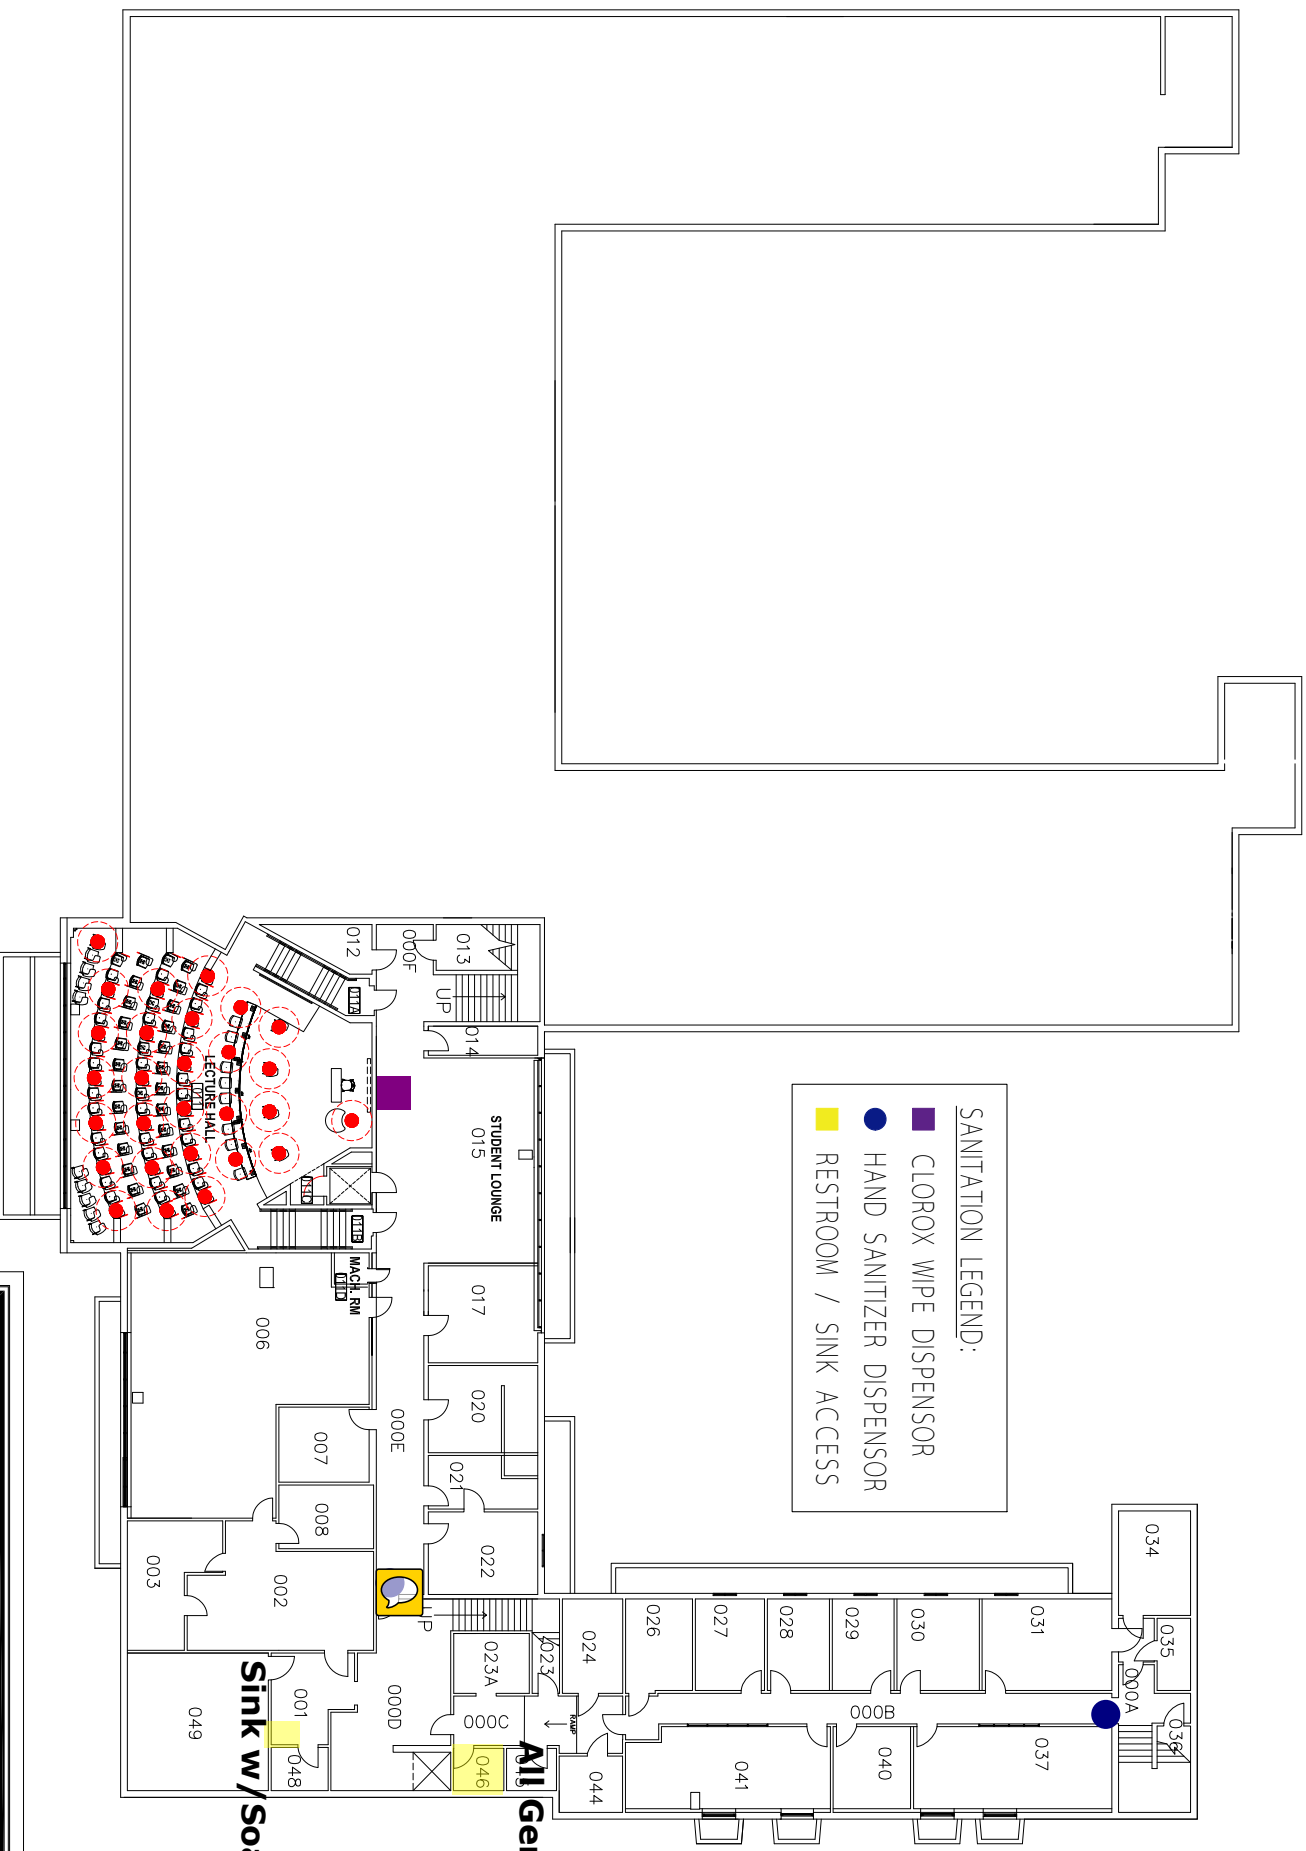

LIBERAL ARTS BUILDING		BUILDING NUMBER	
DATE ACQUIRED		020	
1953			
THE UNIVERSITY OF MONTANA FACILITIES SERVICES DEPT. PLANNING & CONSTRUCTION DIV. MISSOULA, MONTANA			