


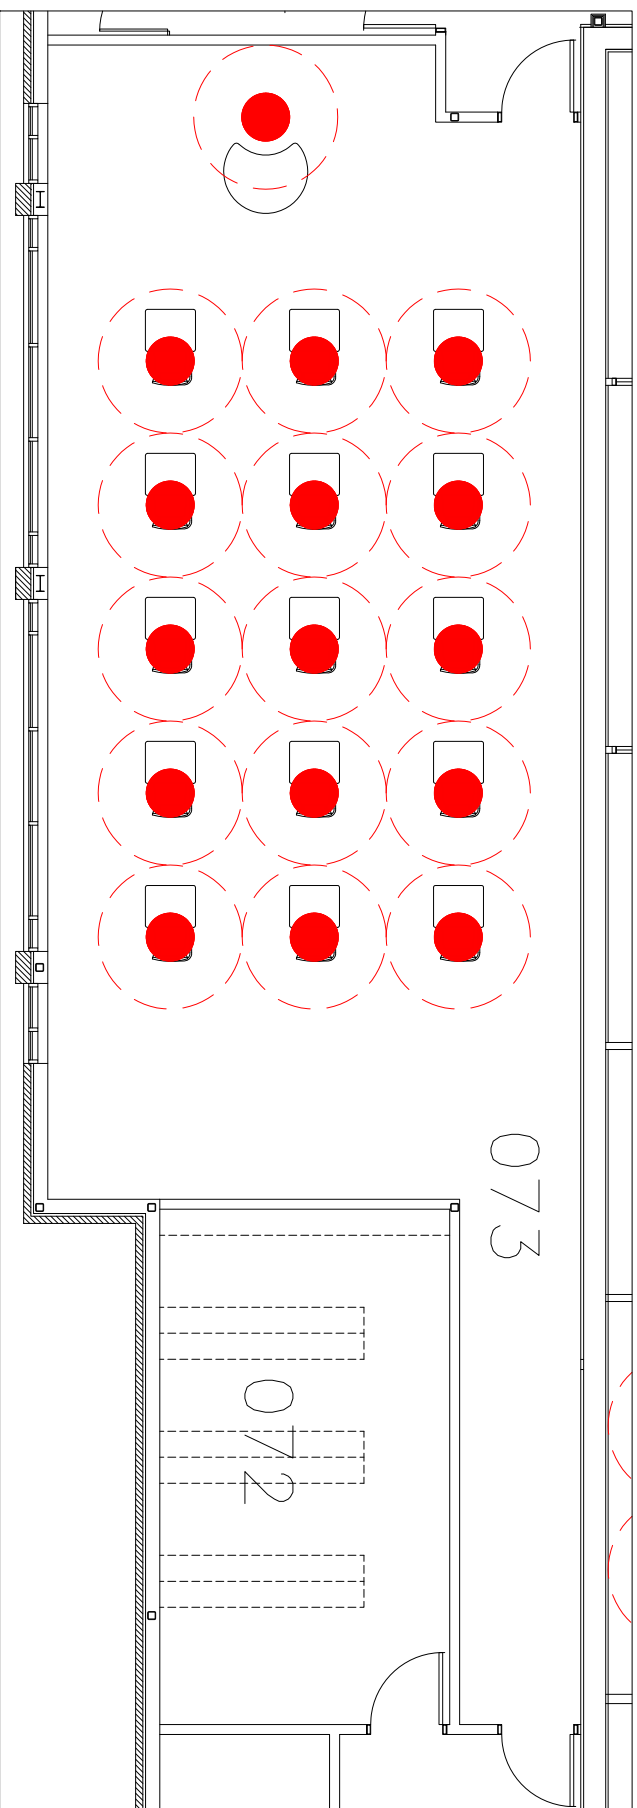

PLEASE DO NOT RE-ARRANGE FURNITURE

 THE UNIVERSITY OF MONTANA FACILITIES SERVICES DEPT. PLANNING & CONSTRUCTION DIV. MISSOULA, MONTANA PHONE: 406-243-6061 FAX: 406-243-6612		
COVID PLAN - 6' SOCIAL DISTANCING		
BUILDING:		
022_CURRY HEALTH CENTER		
ROOM: 073		
STUDENT SEATS: 15		