



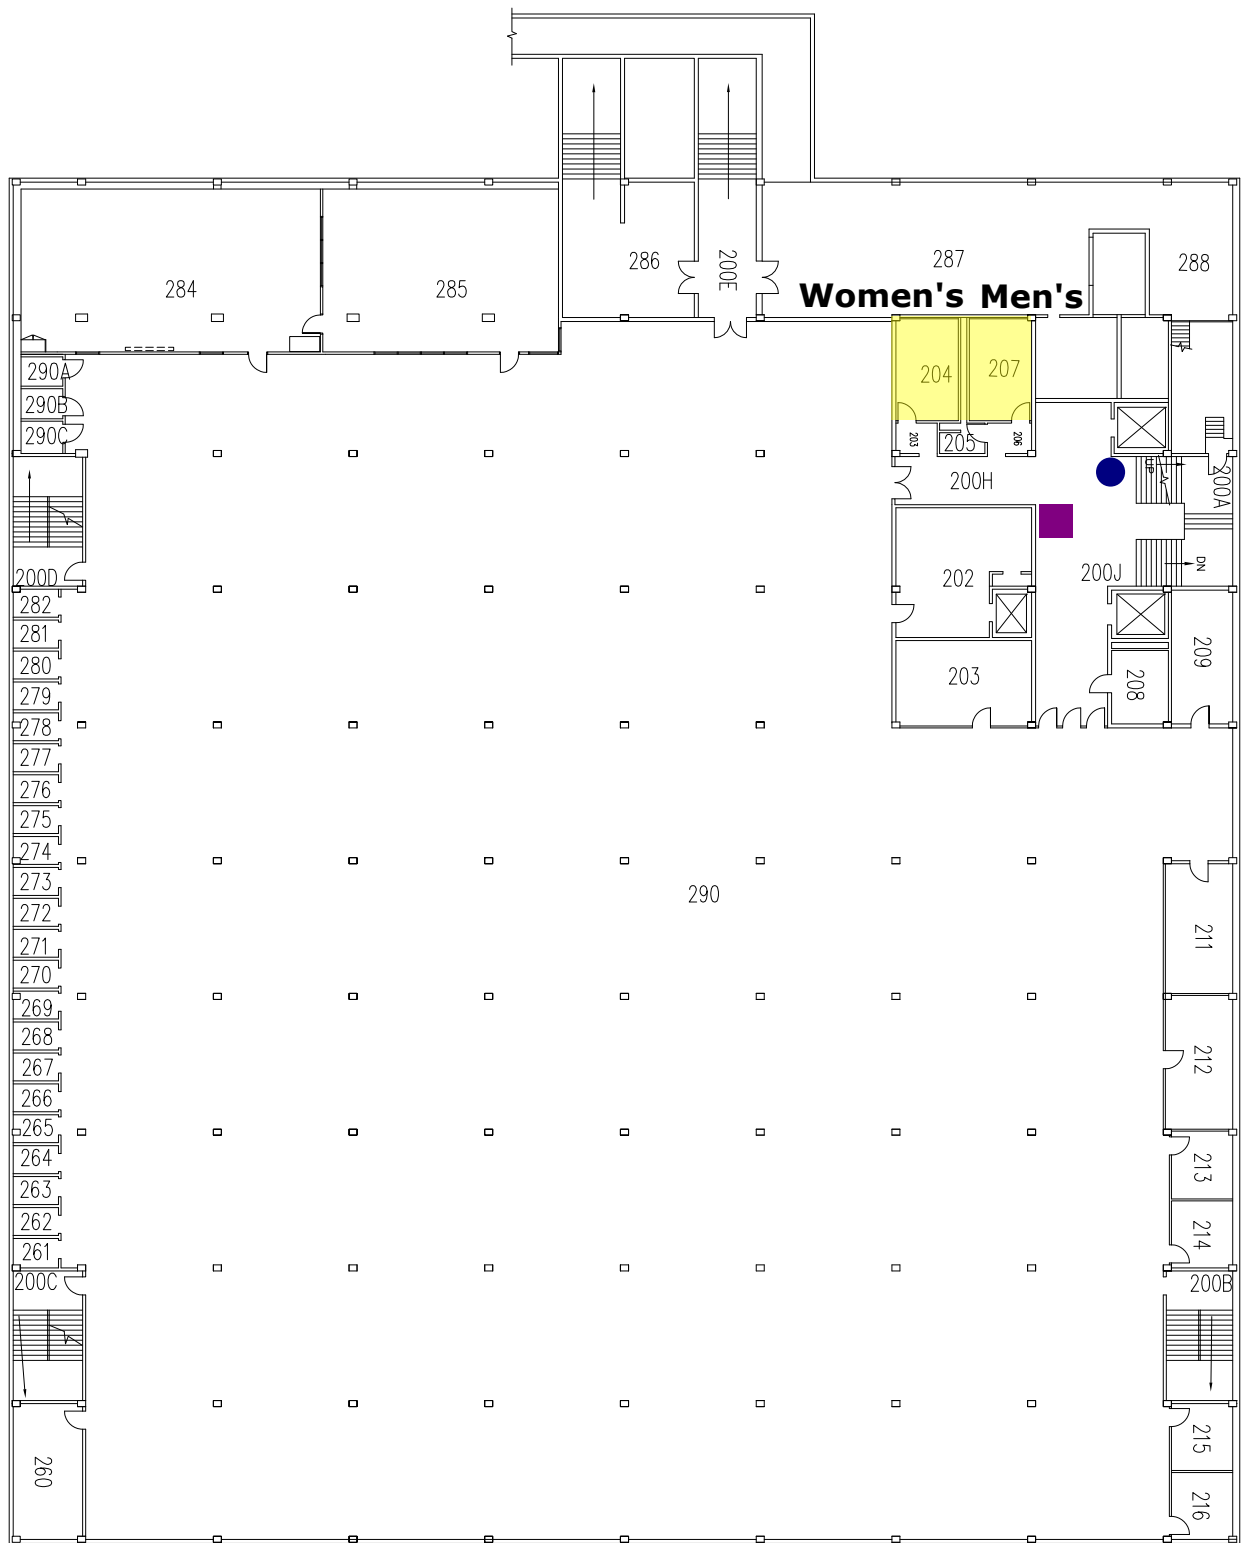

SECOND FLOOR PLAN


SANITATION LEGEND:

- CLOROX WIPE DISPENSOR
- HAND SANITIZER DISPENSOR
- RESTROOM / SINK ACCESS

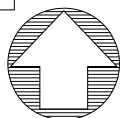

NORTH

SCALE

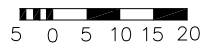

DATE
MODIFIED
09-03-08

DATE
AQUIRED
1973

MANSFIELD LIBRARY



THE UNIVERSITY OF MONTANA
FACILITIES SERVICES DEPT.
PLANNING & CONSTRUCTION DIV.
MISSOULA, MONTANA

BUILDING
NUMBER

092