


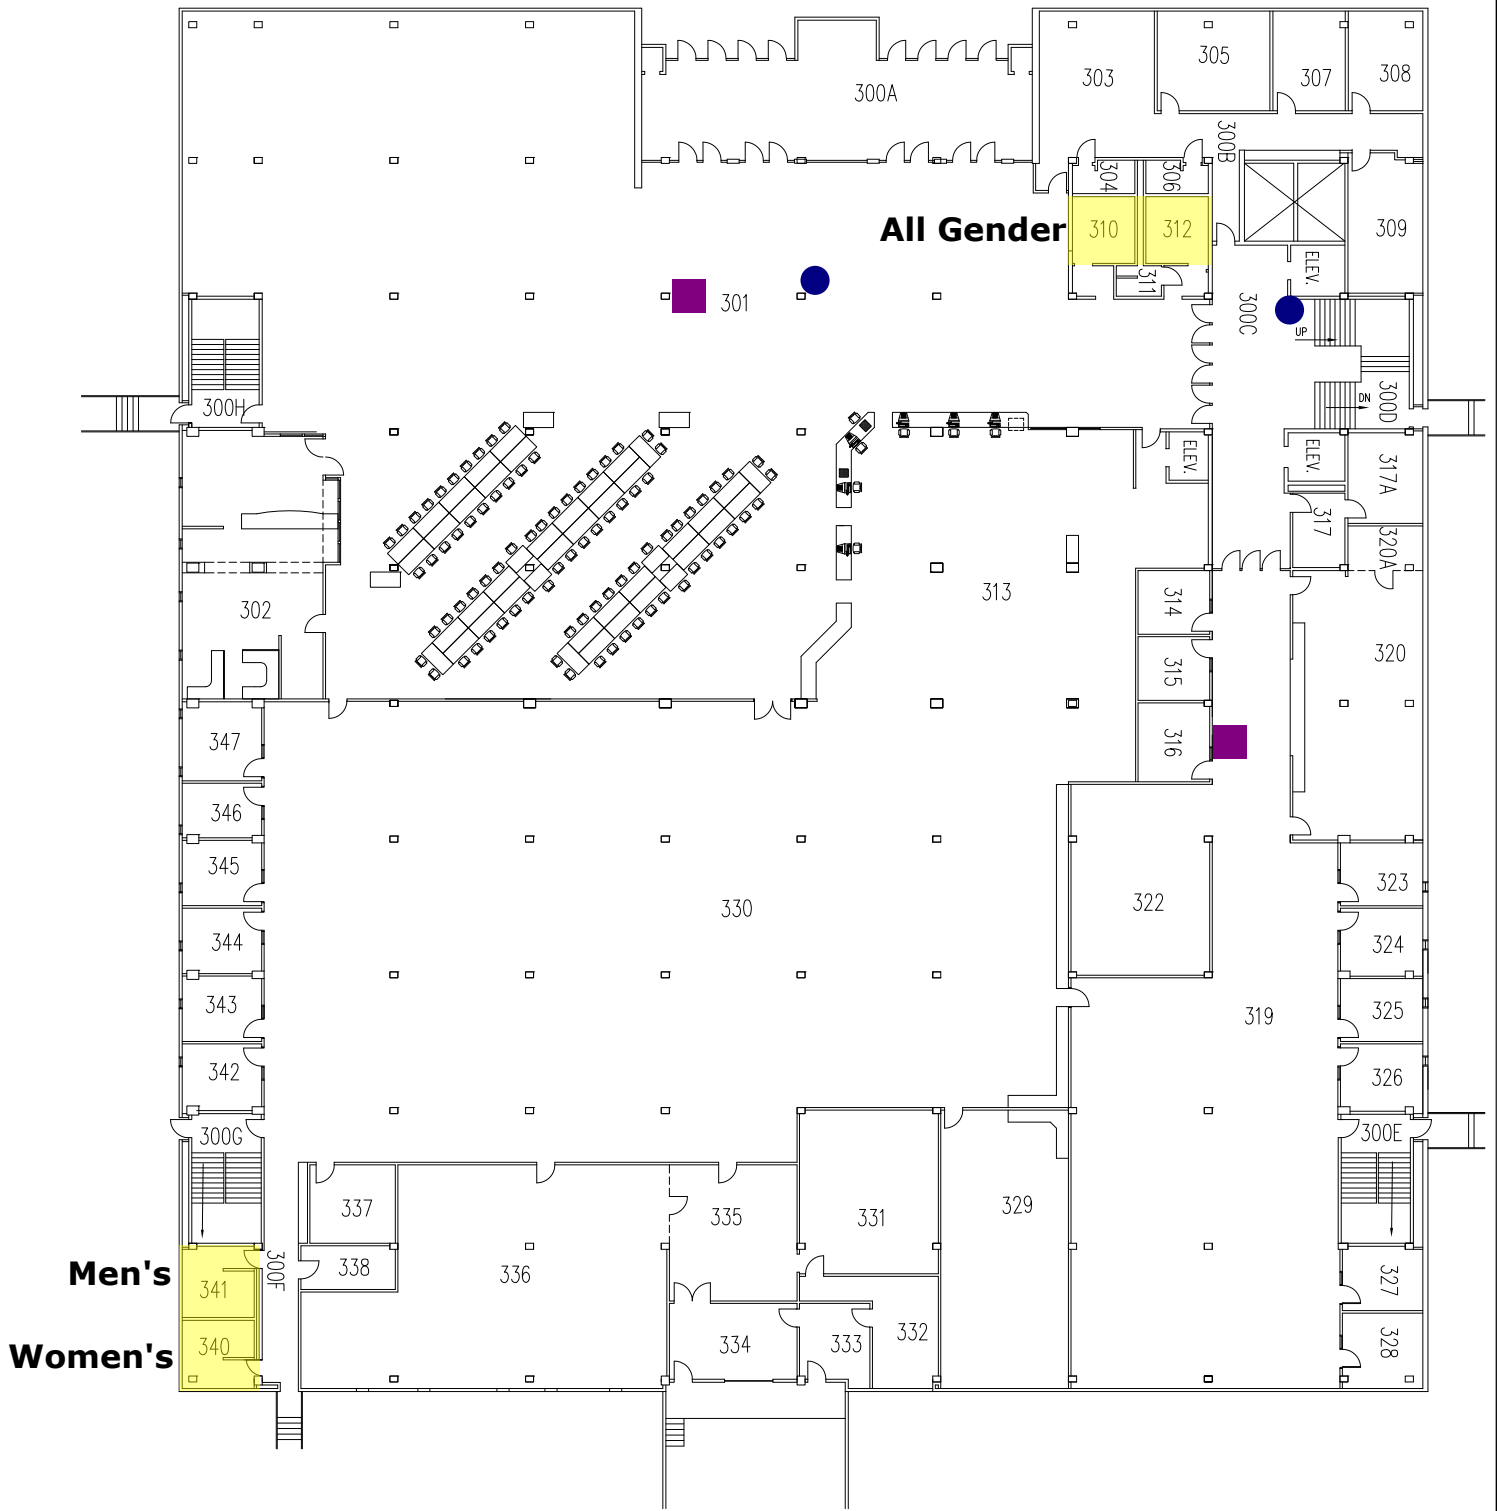

All Gender

Men's

Women's

MAIN FLOOR PLAN

SANITATION LEGEND:

- CLOROX WIPE DISPENSOR
- HAND SANITIZER DISPENSOR
- RESTROOM / SINK ACCESS



SCALE
5 0 5 10 15 20

DATE
MODIFIED
09-03-08

DATE
ACQUIRED
1973



MANSFIELD LIBRARY

THE UNIVERSITY OF MONTANA
FACILITIES SERVICES DEPT.
PLANNING & CONSTRUCTION DIV.
MISSOULA, MONTANA

BUILDING
NUMBER
092