


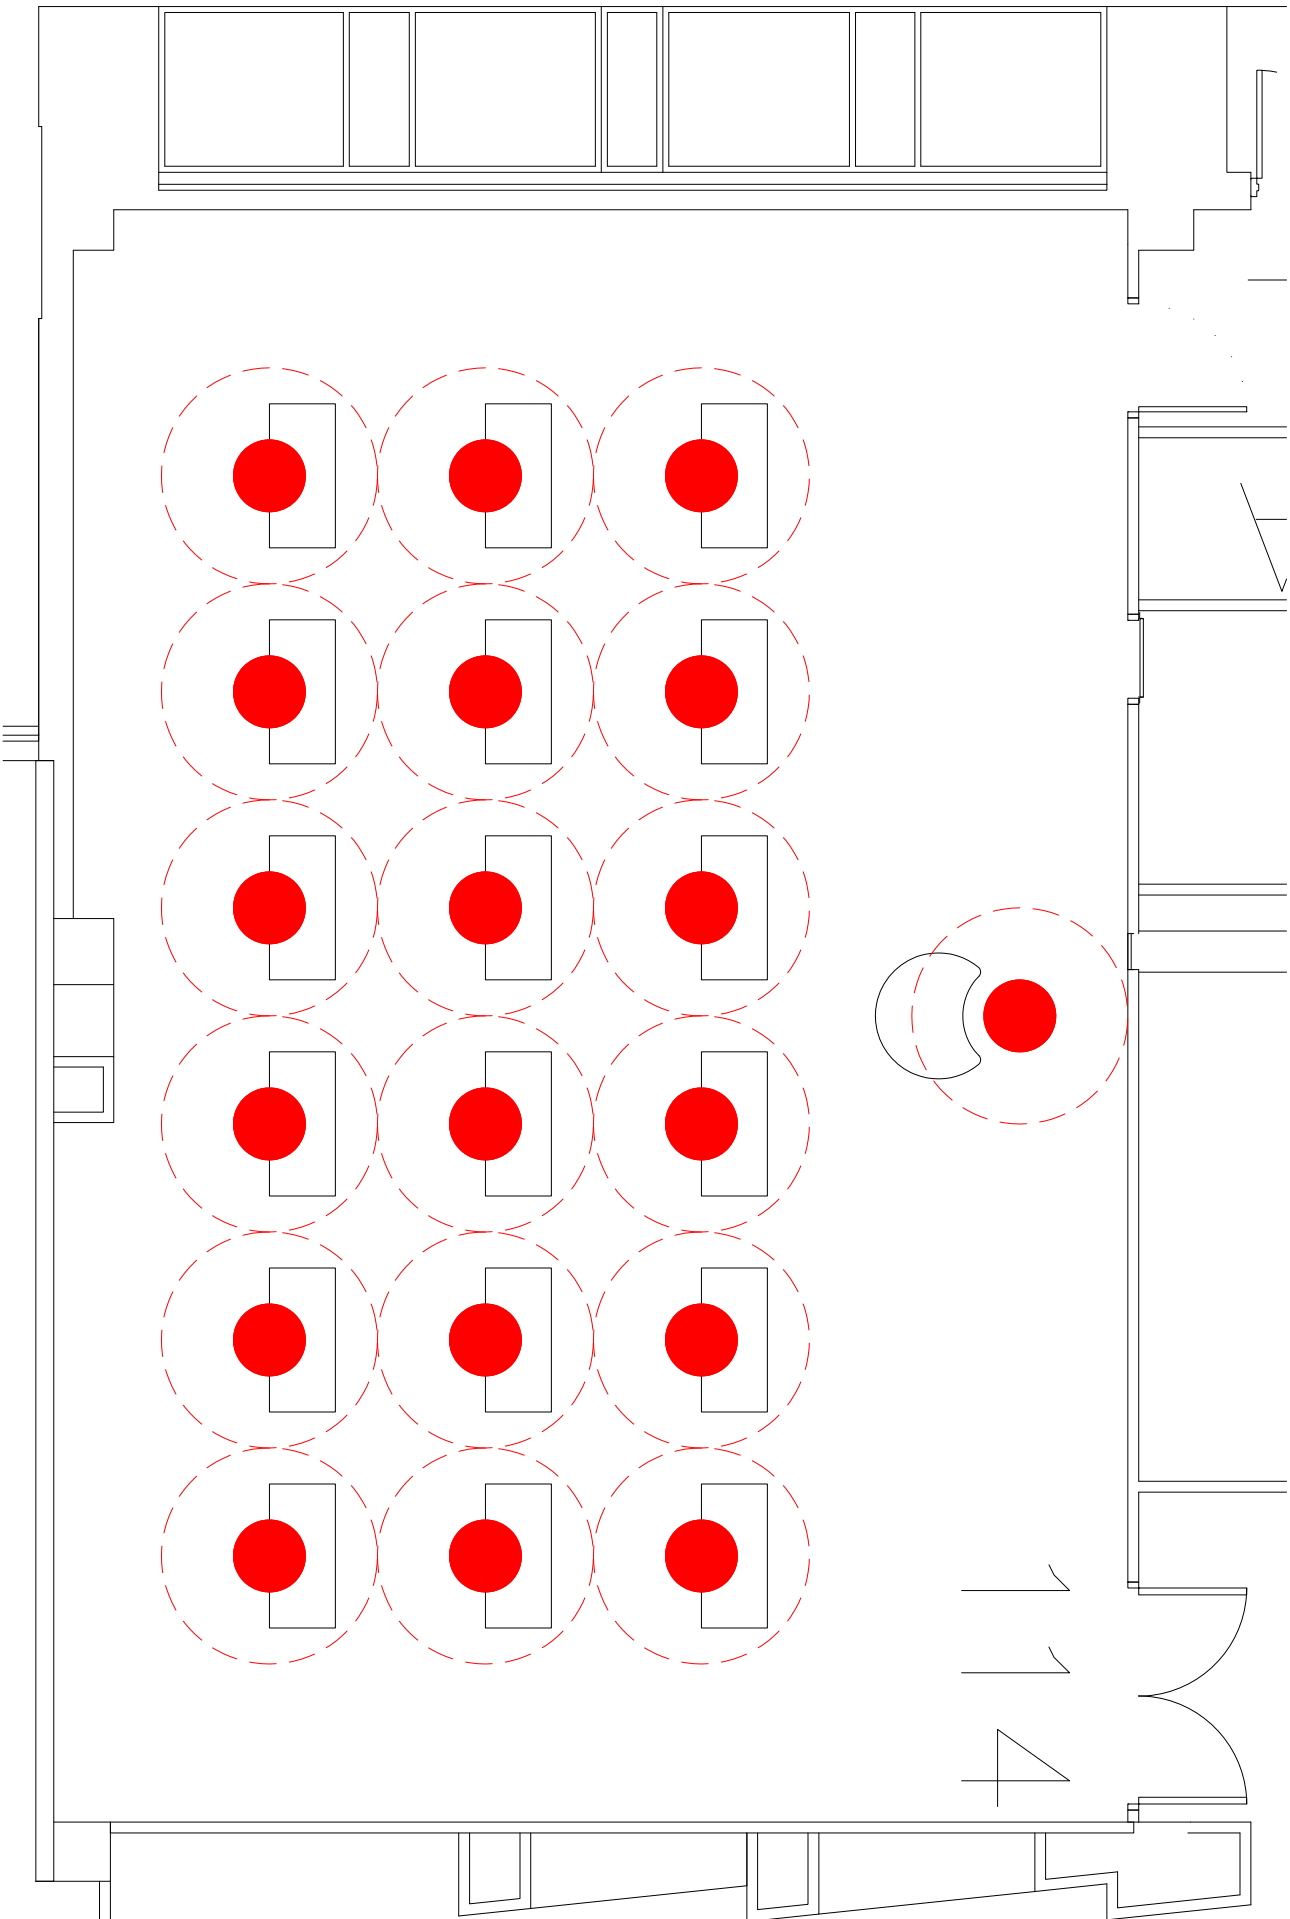

PLEASE DO NOT RE-ARRANGE FURNITURE

THE UNIVERSITY OF MONTANA
FACILITIES SERVICES DEPT.
PLANNING & CONSTRUCTION DIV.
MISSOULA, MONTANA
PHONE: 406-243-6061
FAX: 406-243-6612

COVID PLAN - 6' SOCIAL DISTANCING		
BUILDING:	ROOM:	STUDENT SEATS:
093_SKAOGS BUILDING	114	18