


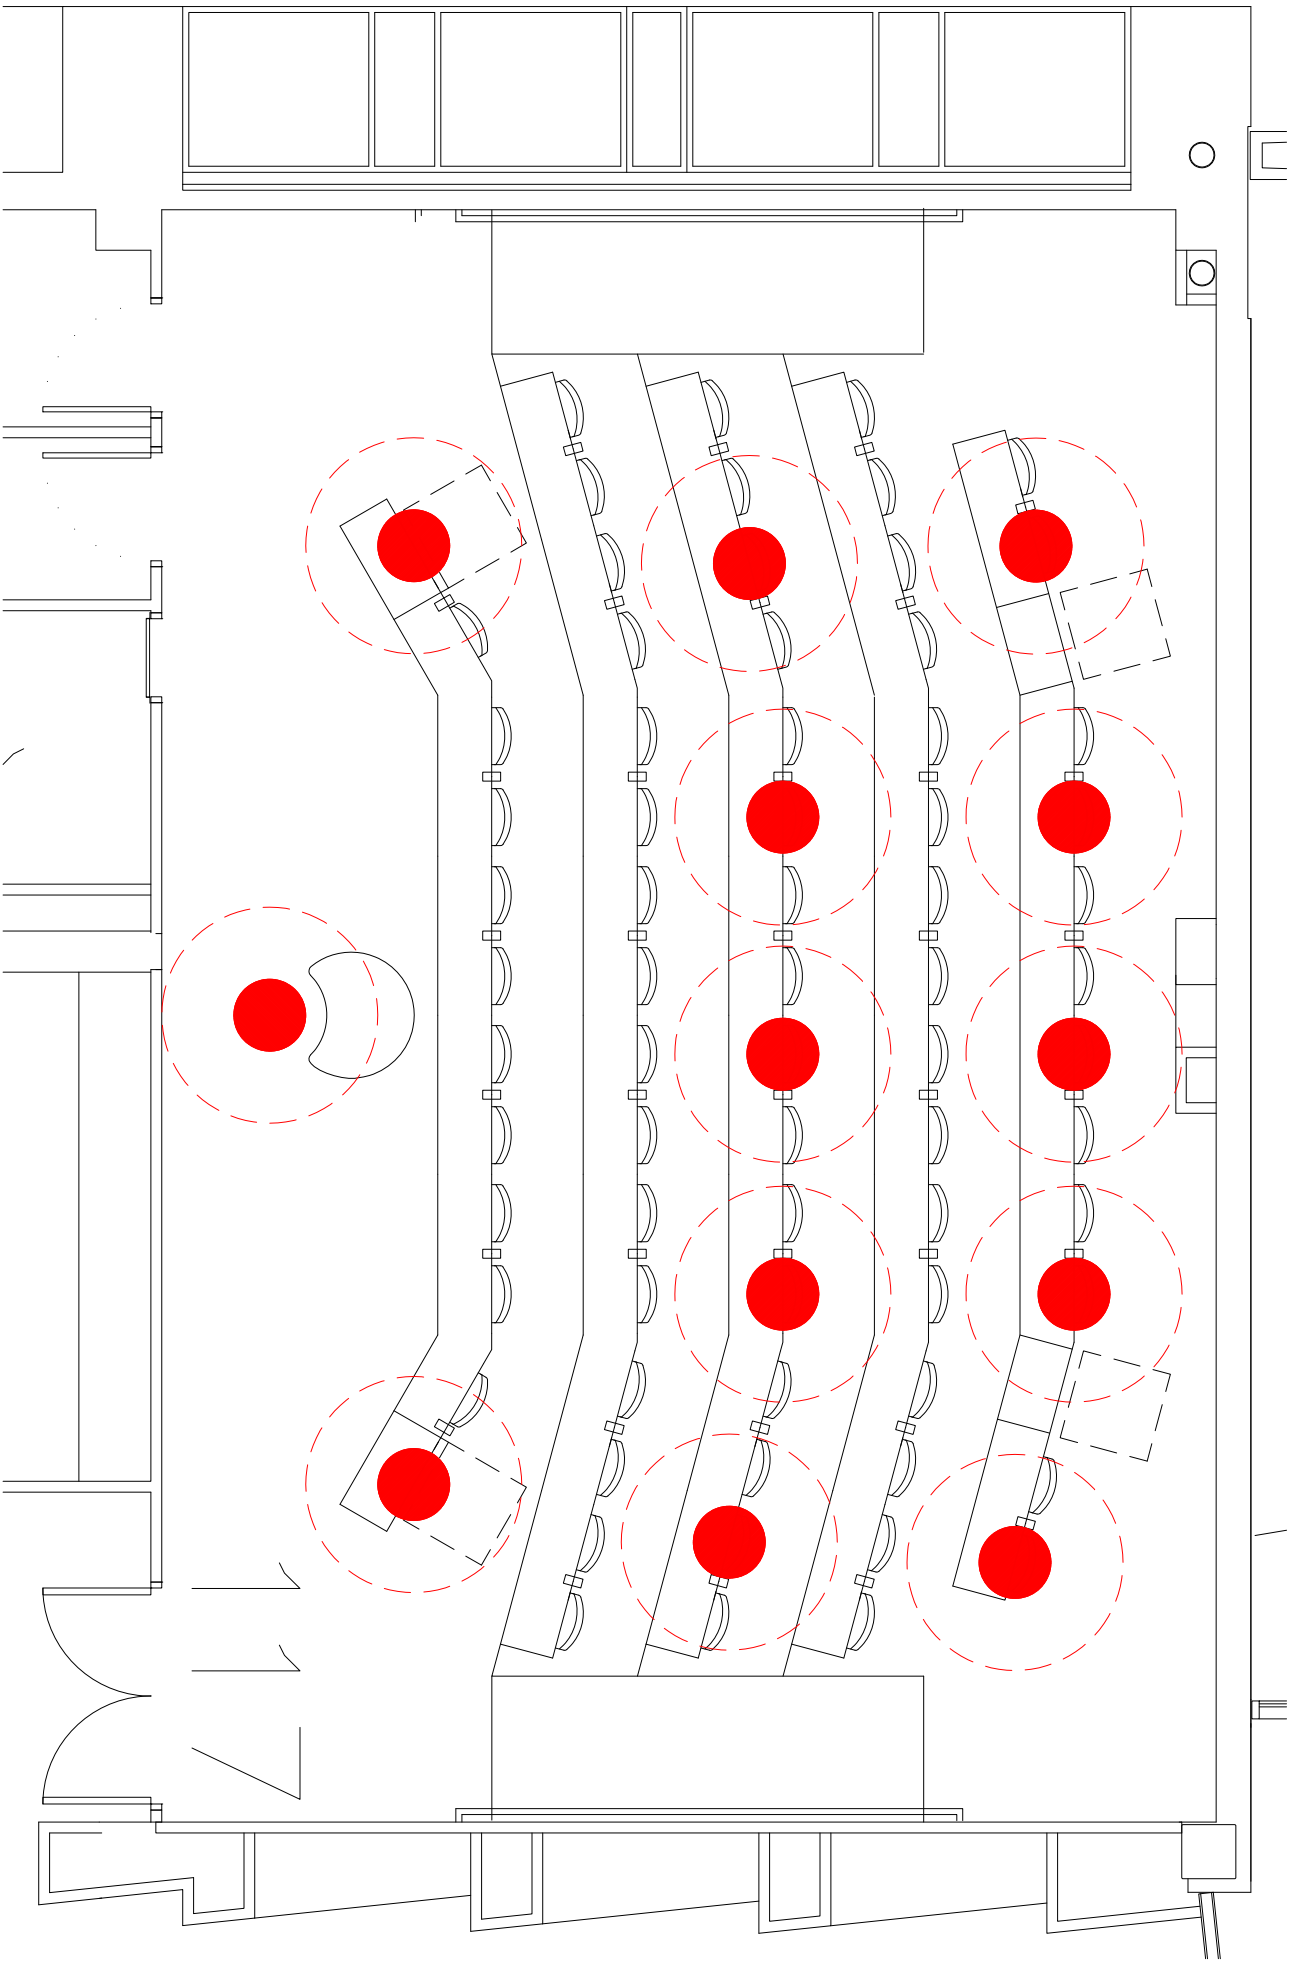

PLEASE DO NOT RE-ARRANGE FURNITURE



THE UNIVERSITY OF MONTANA
FACILITIES SERVICES DEPT.
PLANNING & CONSTRUCTION DIV.
MISSOULA, MONTANA
PHONE: 406-243-6061
FAX: 406-243-6612

COVID PLAN - 6' SOCIAL DISTANCING		
BUILDING:	ROOM: 117	STUDENT SEATS: 12
093_SKAGGS BUILDING		