


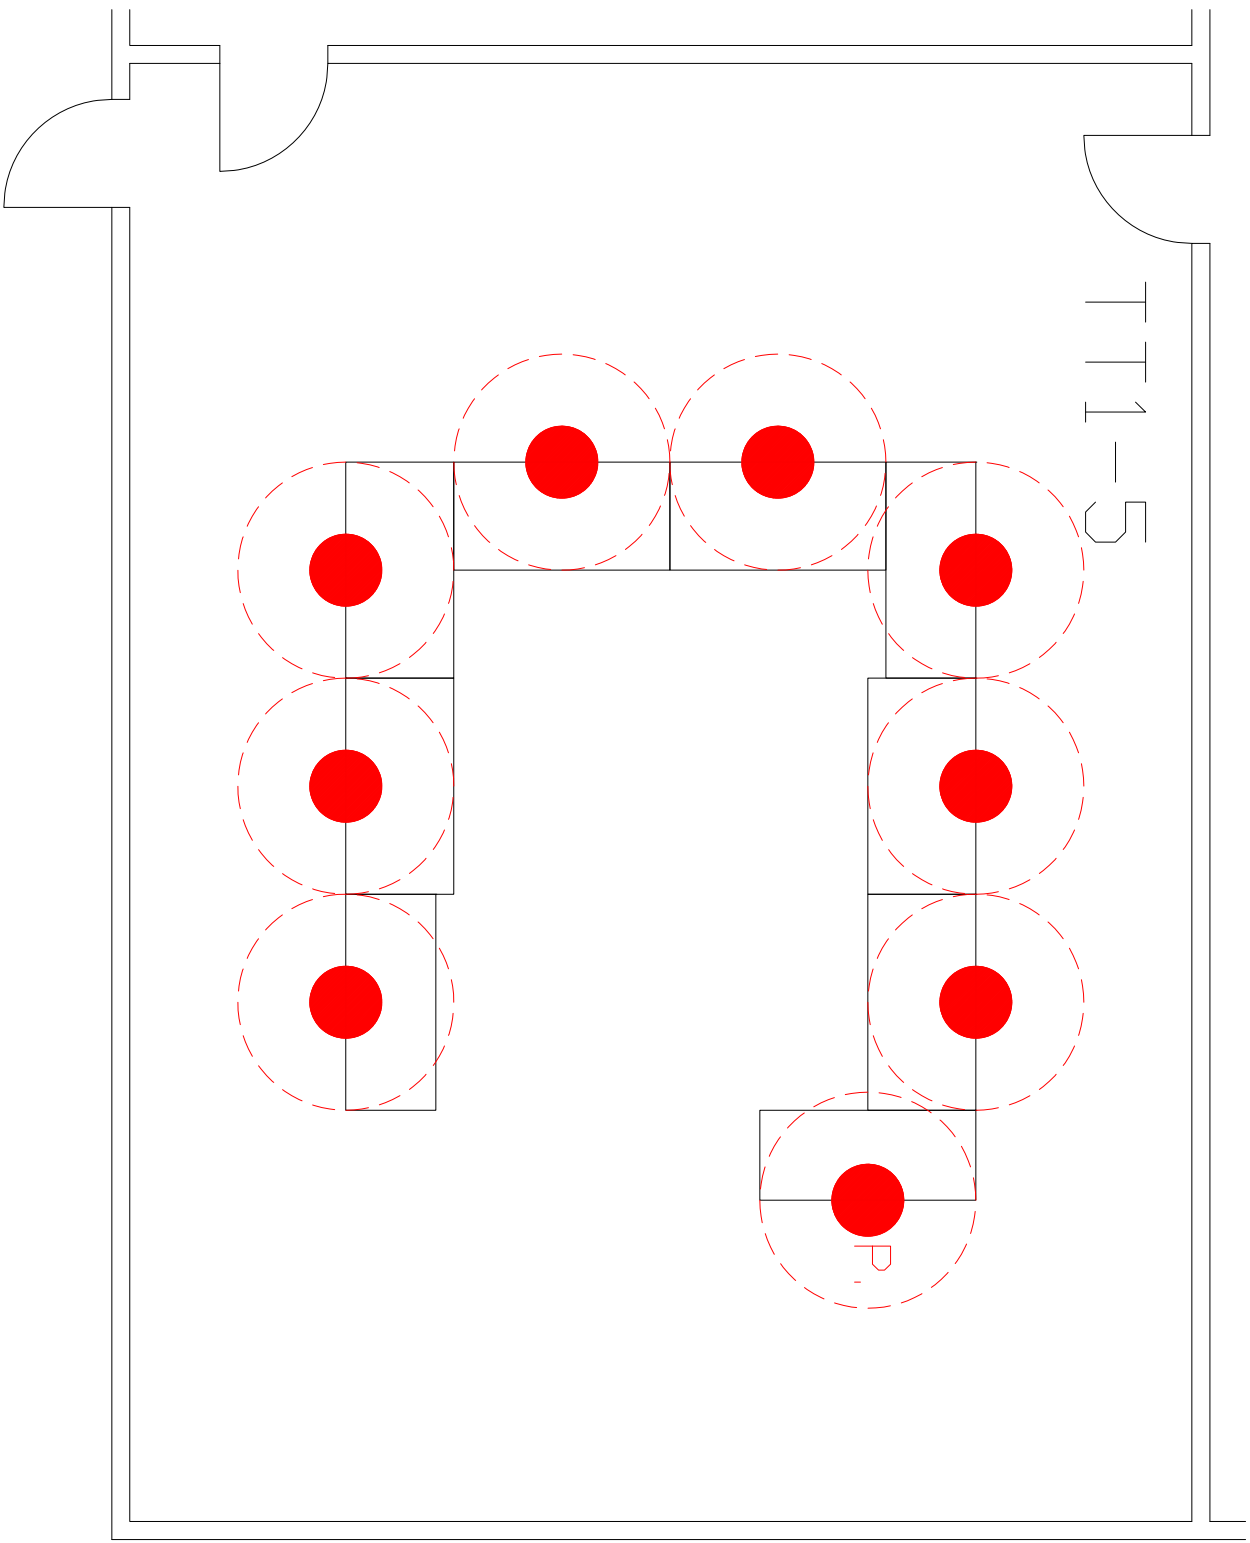

PLEASE DO NOT RE-ARRANGE FURNITURE

 THE UNIVERSITY OF MONTANA FACILITIES SERVICES DEPT. PLANNING & CONSTRUCTION DIV. MISSOULA, MONTANA PHONE: 406-243-6061 FAX: 406-243-6612			COVID PLAN - 6' SOCIAL DISTANCING	
BUILDING:		ROOM: TT1-5		STUDENT SEATS: 8
MISSOULA COLLEGE (COT) - WEST				