


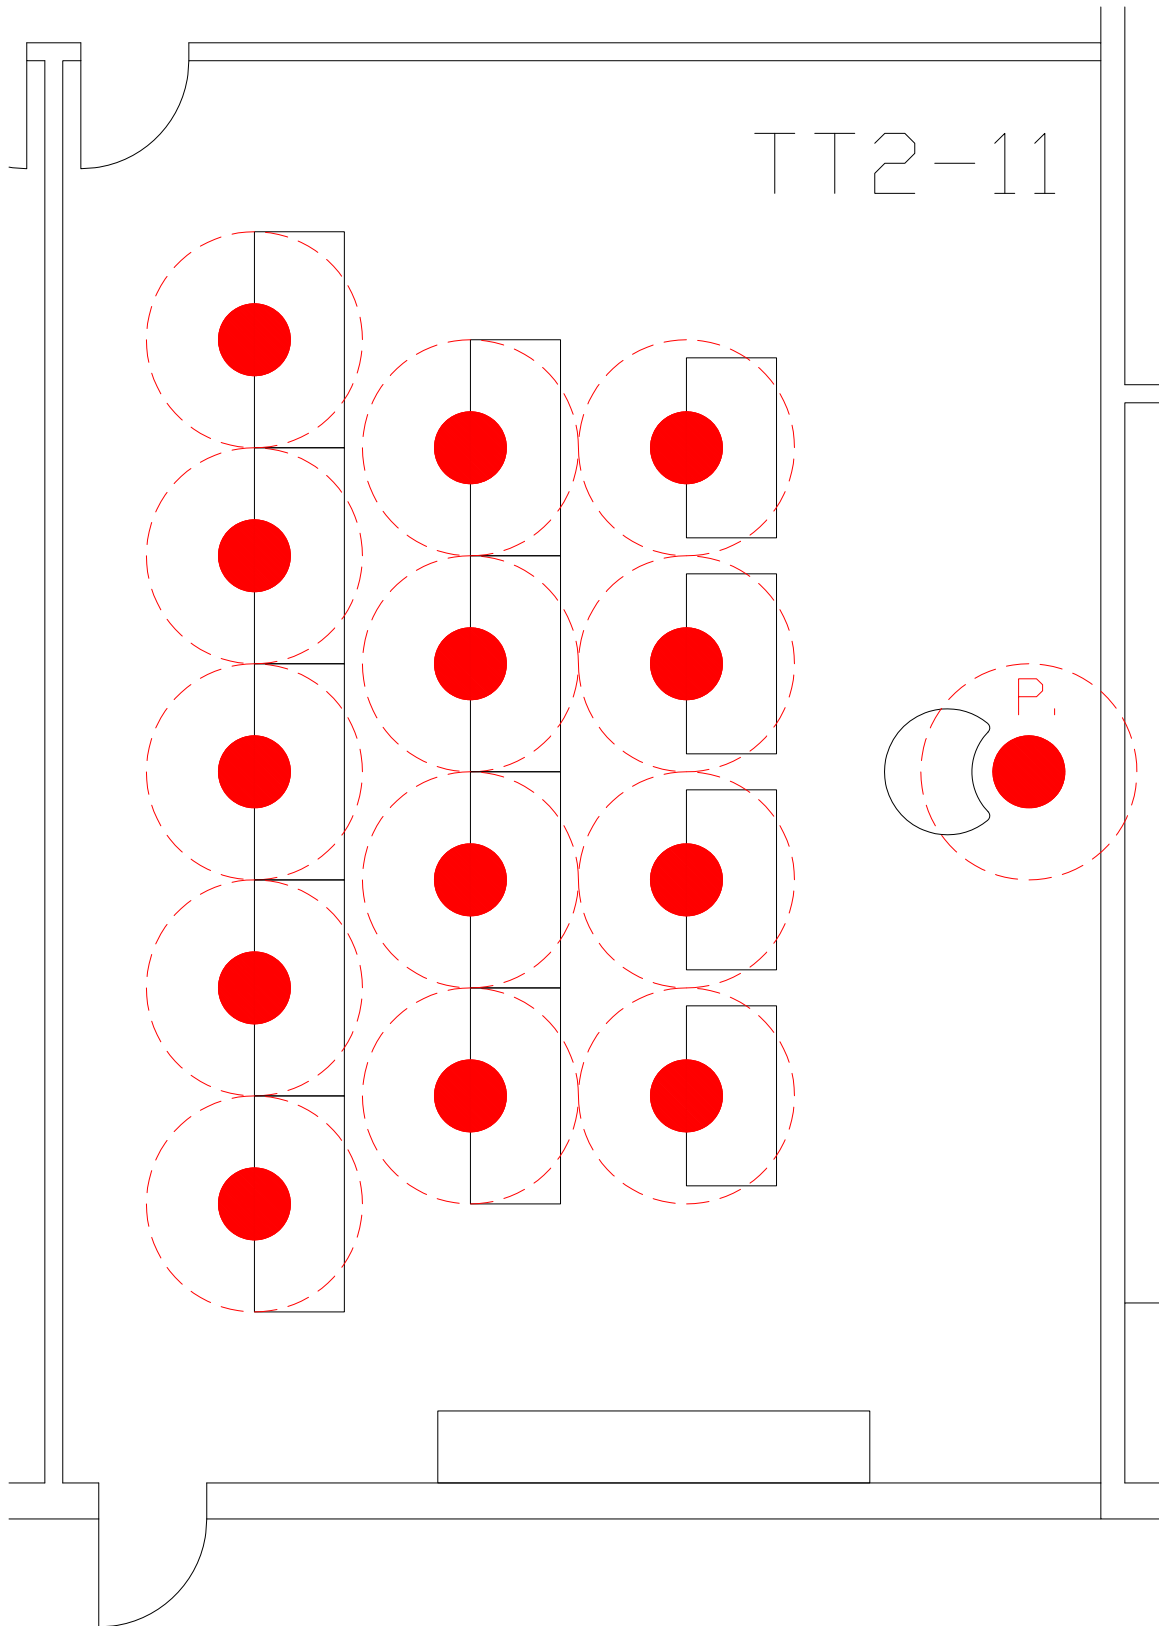

PLEASE DO NOT RE-ARRANGE FURNITURE



THE UNIVERSITY OF MONTANA
FACILITIES SERVICES DEPT.
PLANNING & CONSTRUCTION DIV.
MISSOULA, MONTANA
PHONE: 406-243-6061
FAX: 406-243-6612

COVID PLAN - 6' SOCIAL DISTANCING

BUILDING:

MISSOULA COLLEGE (COT) - WEST

ROOM: TT2-11

STUDENT SEATS: 13