


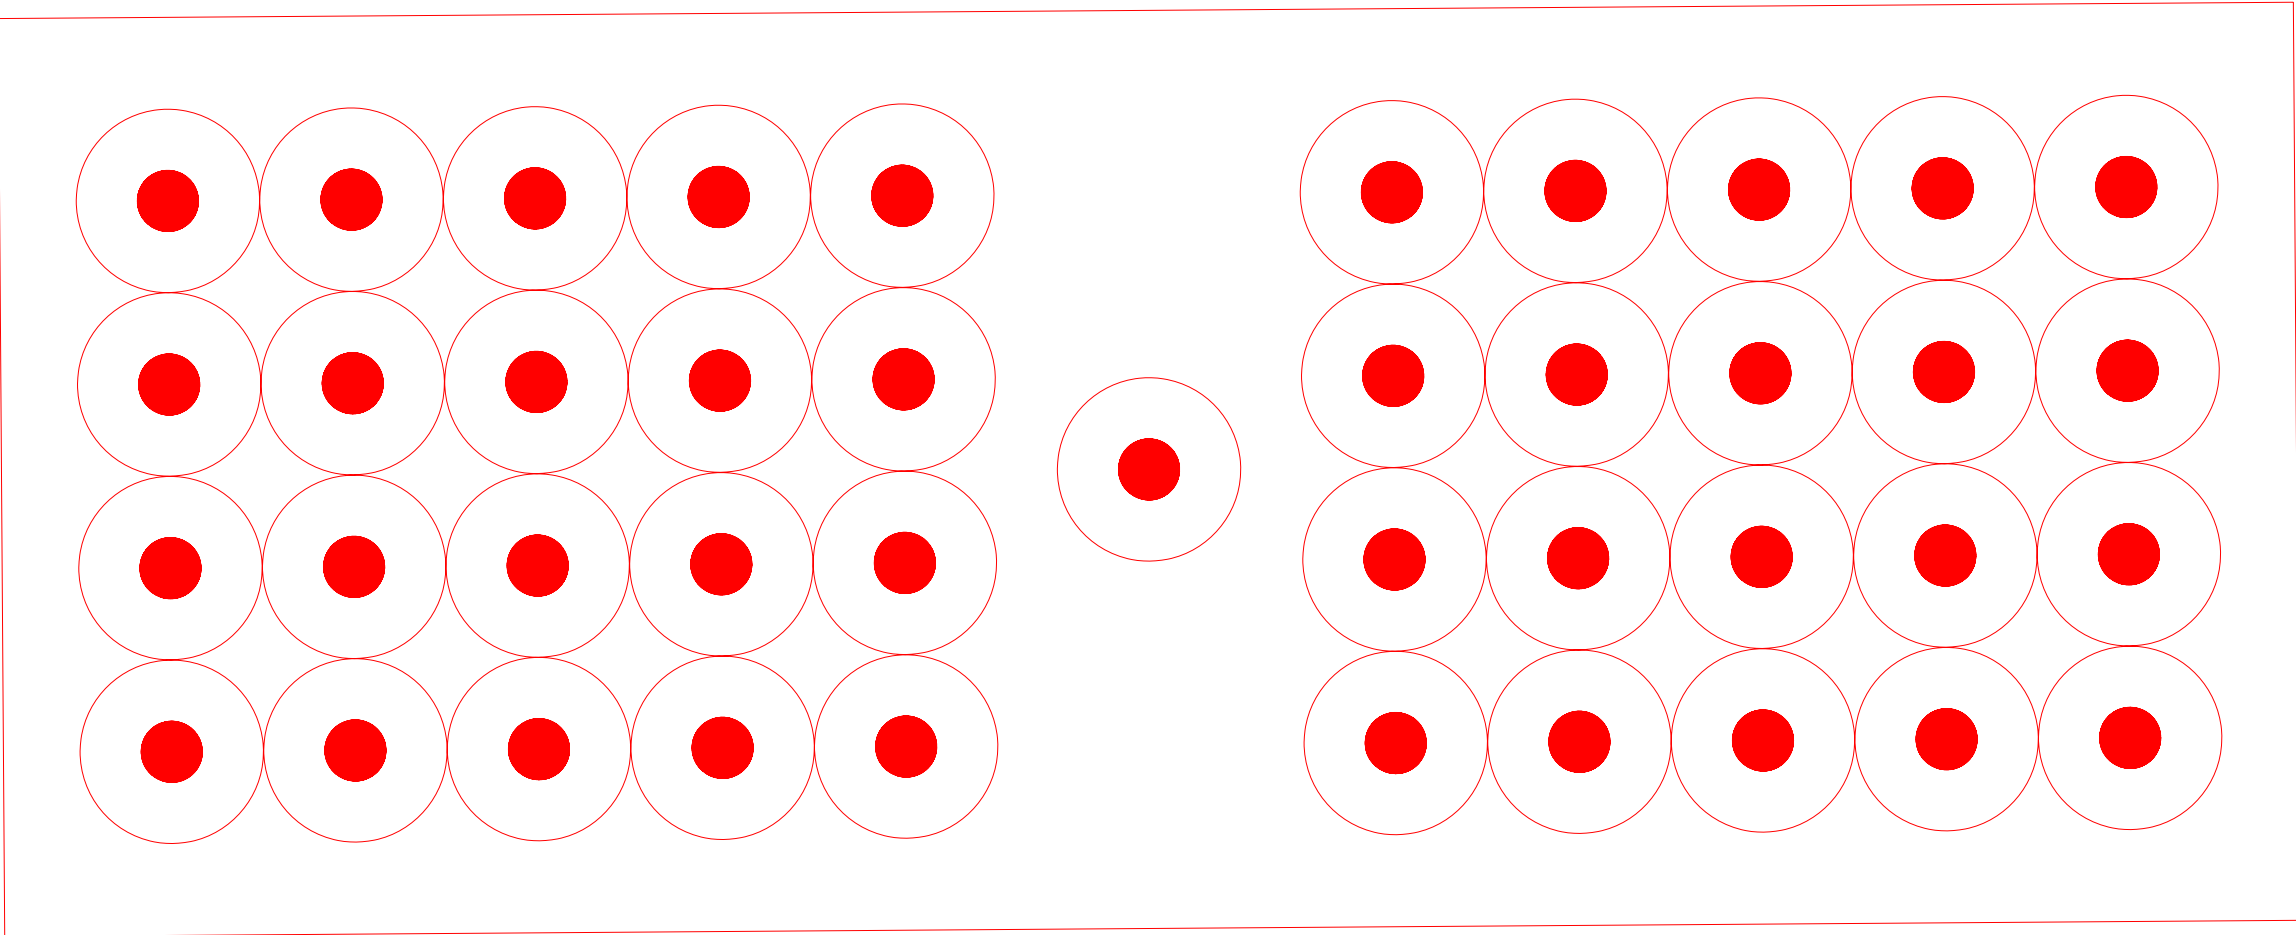

THE UNIVERSITY OF MONTANA
FACILITIES SERVICES DEPT.
PLANNING & CONSTRUCTION DIV.
MISSOULA, MONTANA
PHONE: 406-243-6061
FAX: 406-243-6612

COVID PLAN – 6' SOCIAL DISTANCING		
OUTDOOR CLASSROOM	TENT:	STUDENT SEATS: 40
CLAPP BUILDING NE LAWN	30' X 75'	