


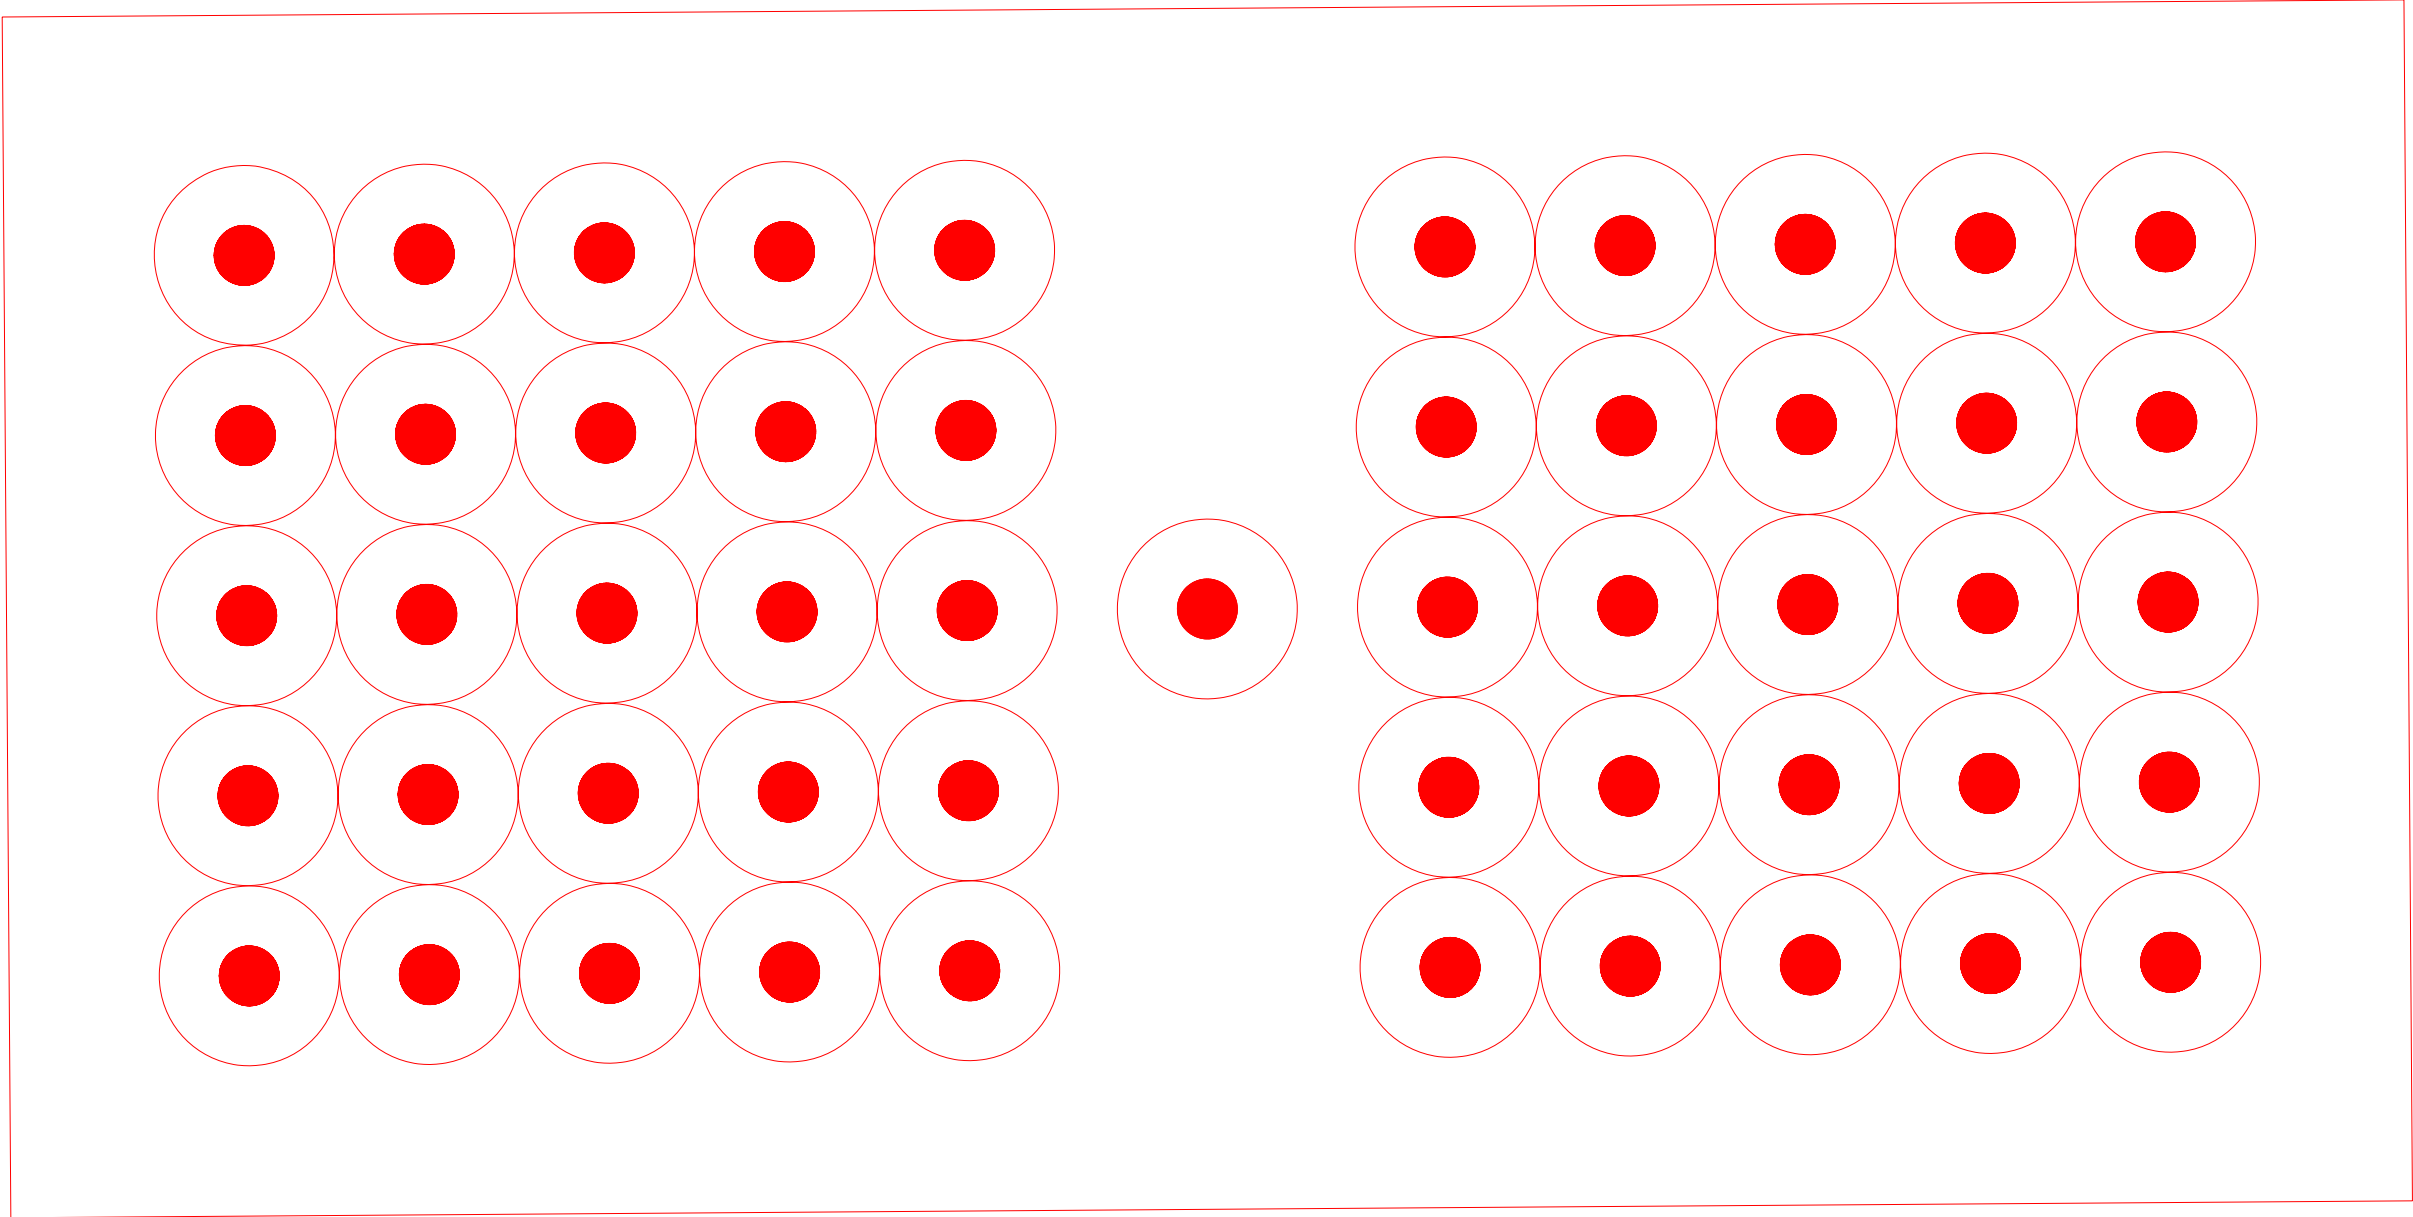

THE UNIVERSITY OF MONTANA
FACILITIES SERVICES DEPT.
PLANNING & CONSTRUCTION DIV.
MISSOULA, MONTANA
PHONE: 406-243-6061
FAX: 406-243-6612

COVID PLAN - 6' SOCIAL DISTANCING		
OUTDOOR CLASSROOM CORBIN EAST LAWN	TENT: 40' X 80'	STUDENT SEATS: 50