


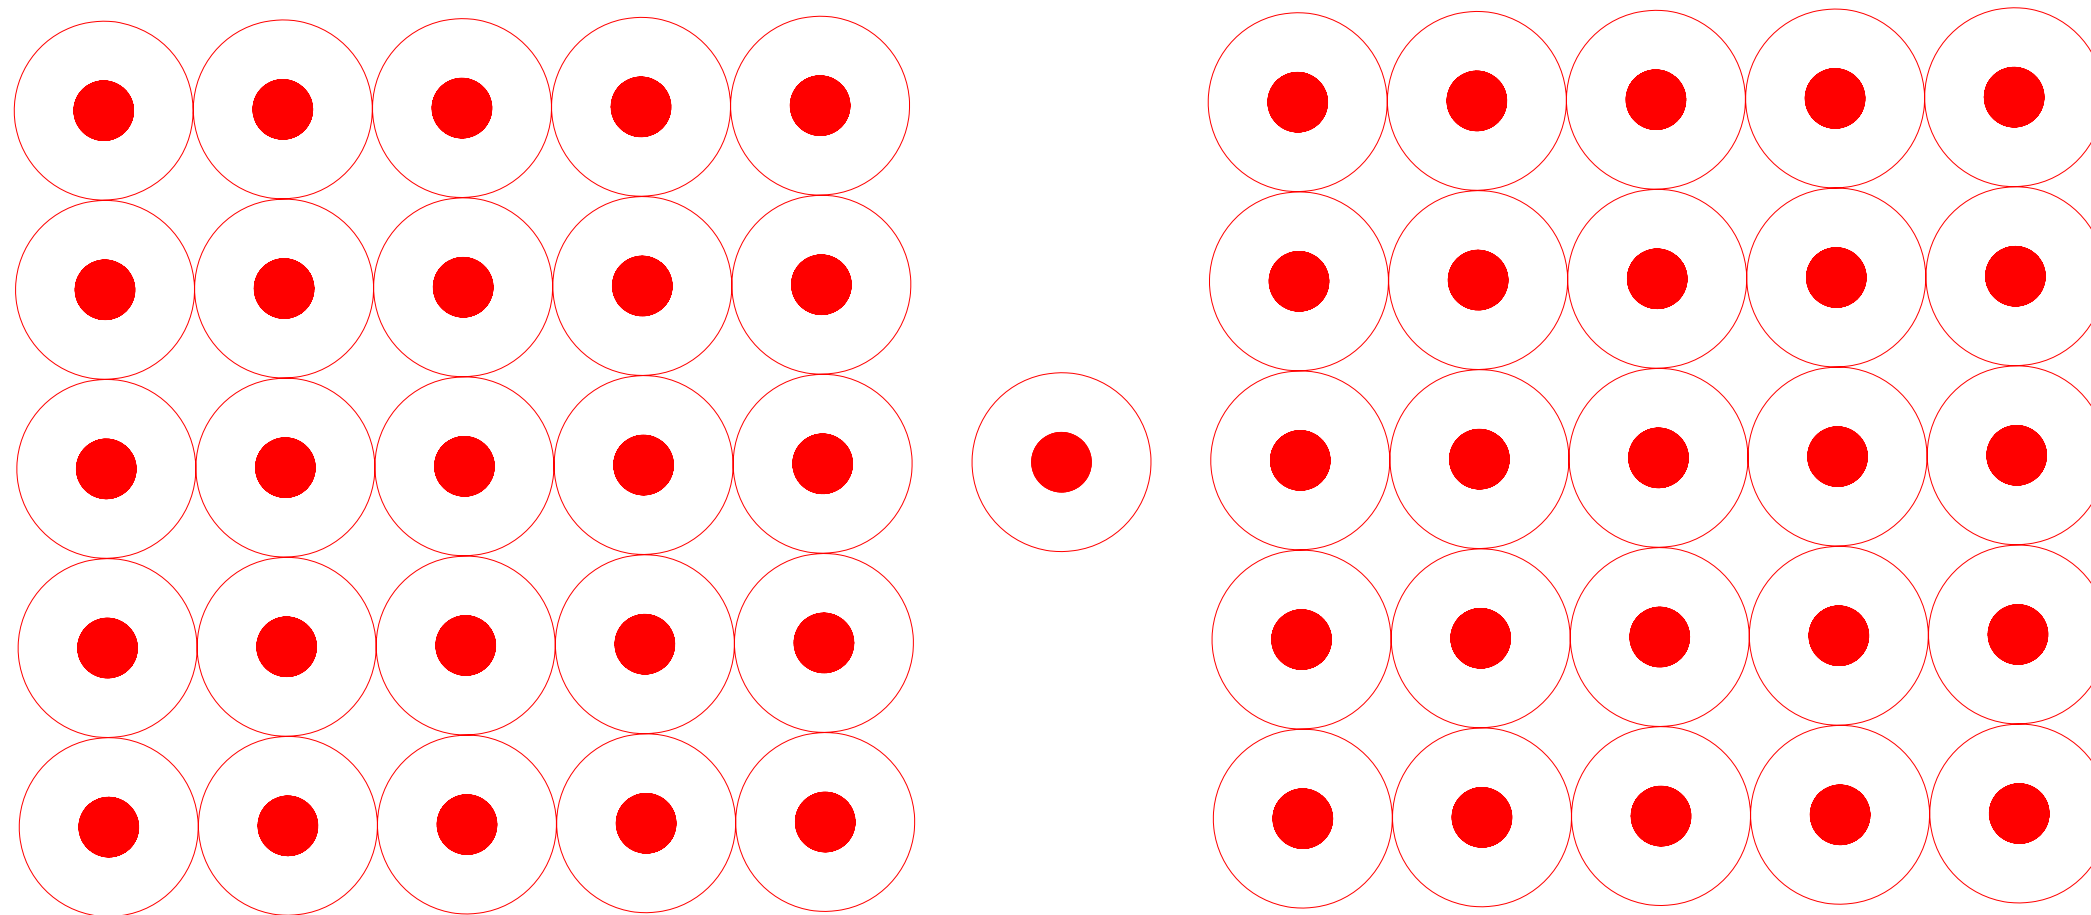

 THE UNIVERSITY OF MONTANA FACILITIES SERVICES DEPT. PLANNING & CONSTRUCTION DIV. MISSOULA, MONTANA PHONE: 406-243-6061 FAX: 406-243-6612	COVID PLAN - 6' SOCIAL DISTANCING		
	OUTDOOR CLASSROOM	TENT: 40' X 80'	STUDENT SEATS: 50
	NORTH UNDERGROUND ROOF PATIO		