


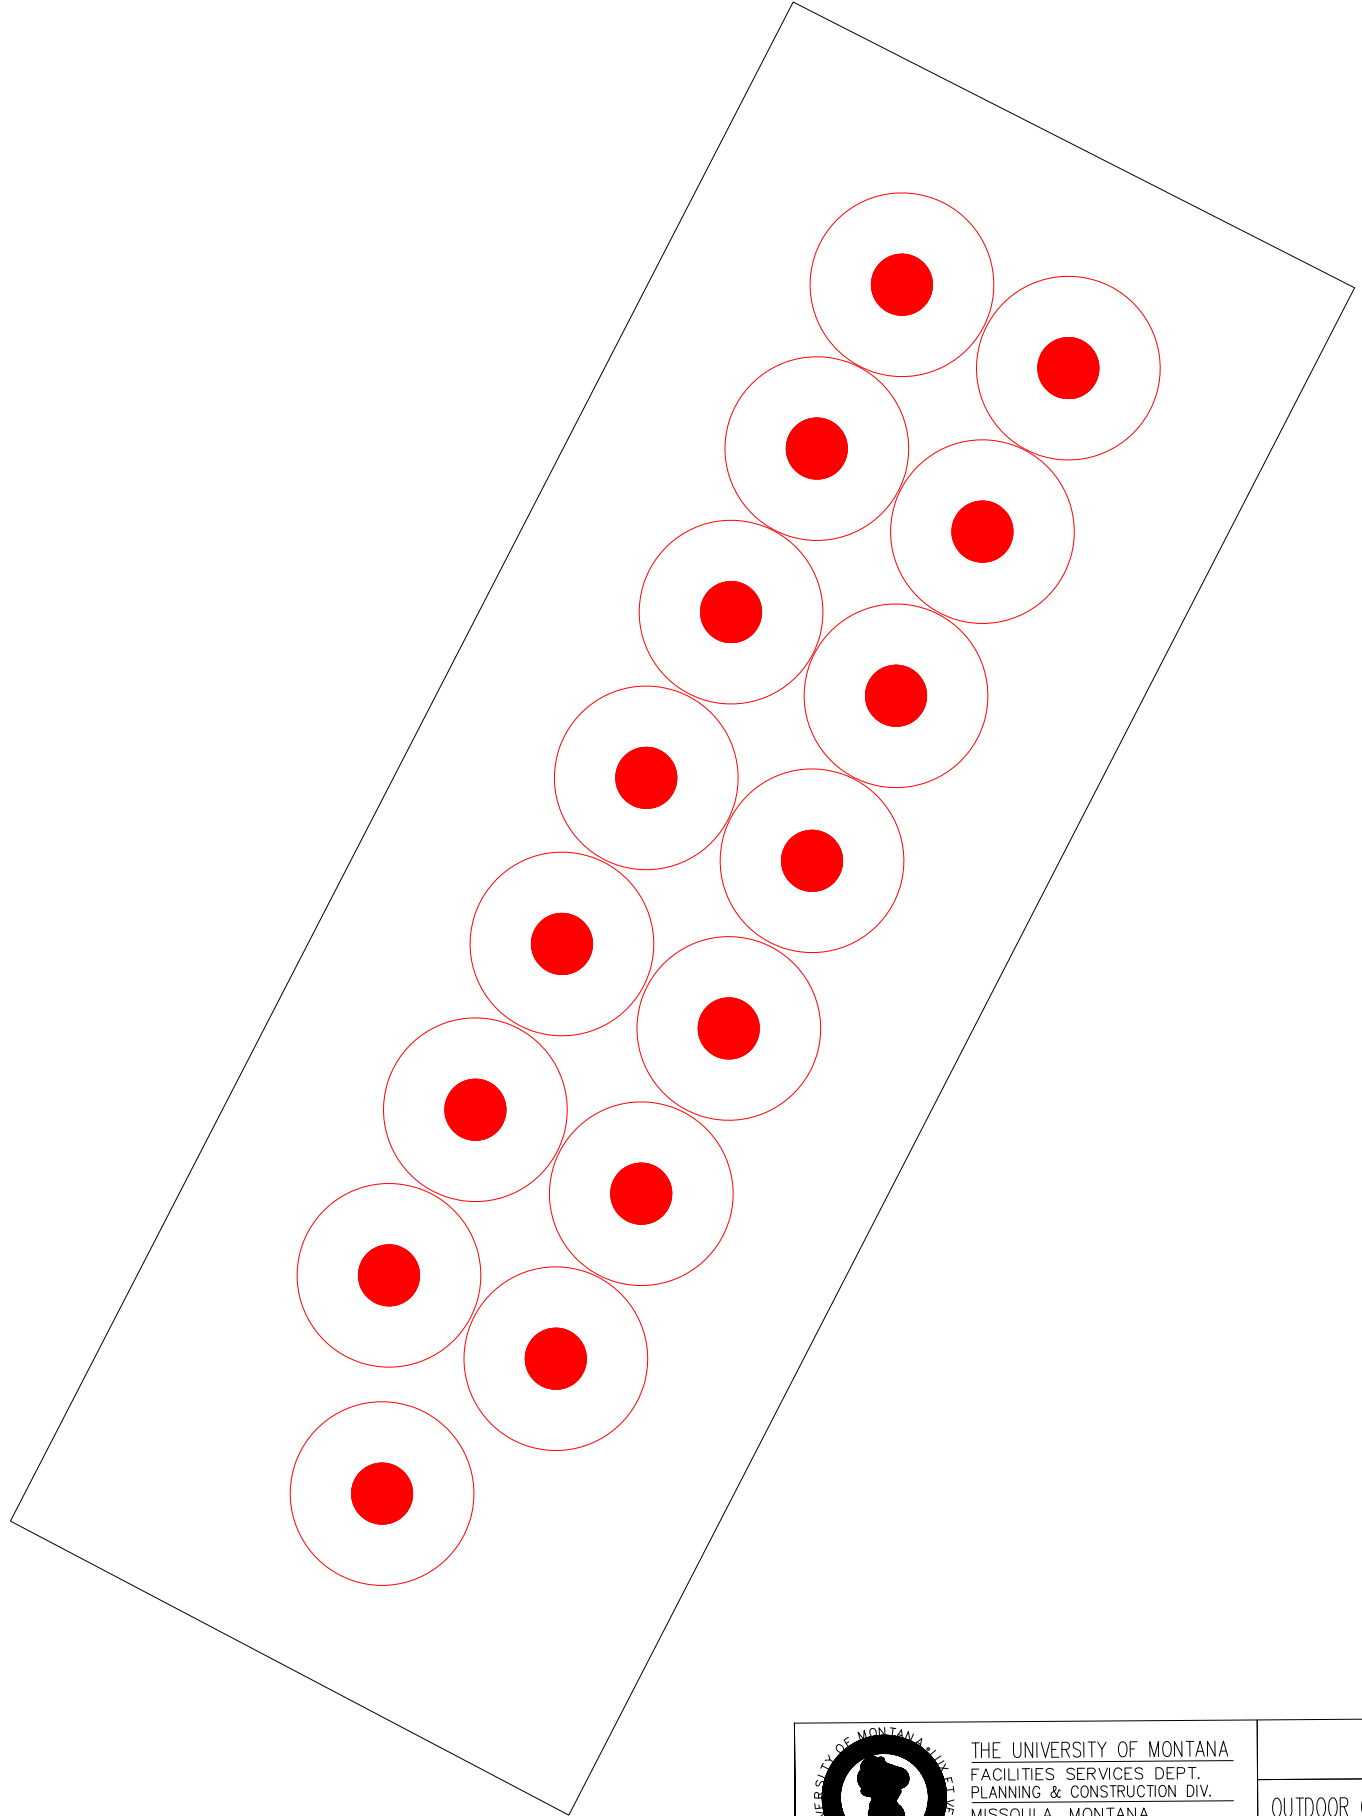

THE UNIVERSITY OF MONTANA
FACILITIES SERVICES DEPT.
PLANNING & CONSTRUCTION DIV.
MISSOULA, MONTANA
PHONE: 406-243-6061
FAX: 406-243-6612

COVID PLAN - 6' SOCIAL DISTANCING		
OUTDOOR CLASSROOM	TENT: 30' X 30'	STUDENT SEATS: 12
PRESCOTT PAVILION		