


BASEMENT PLAN

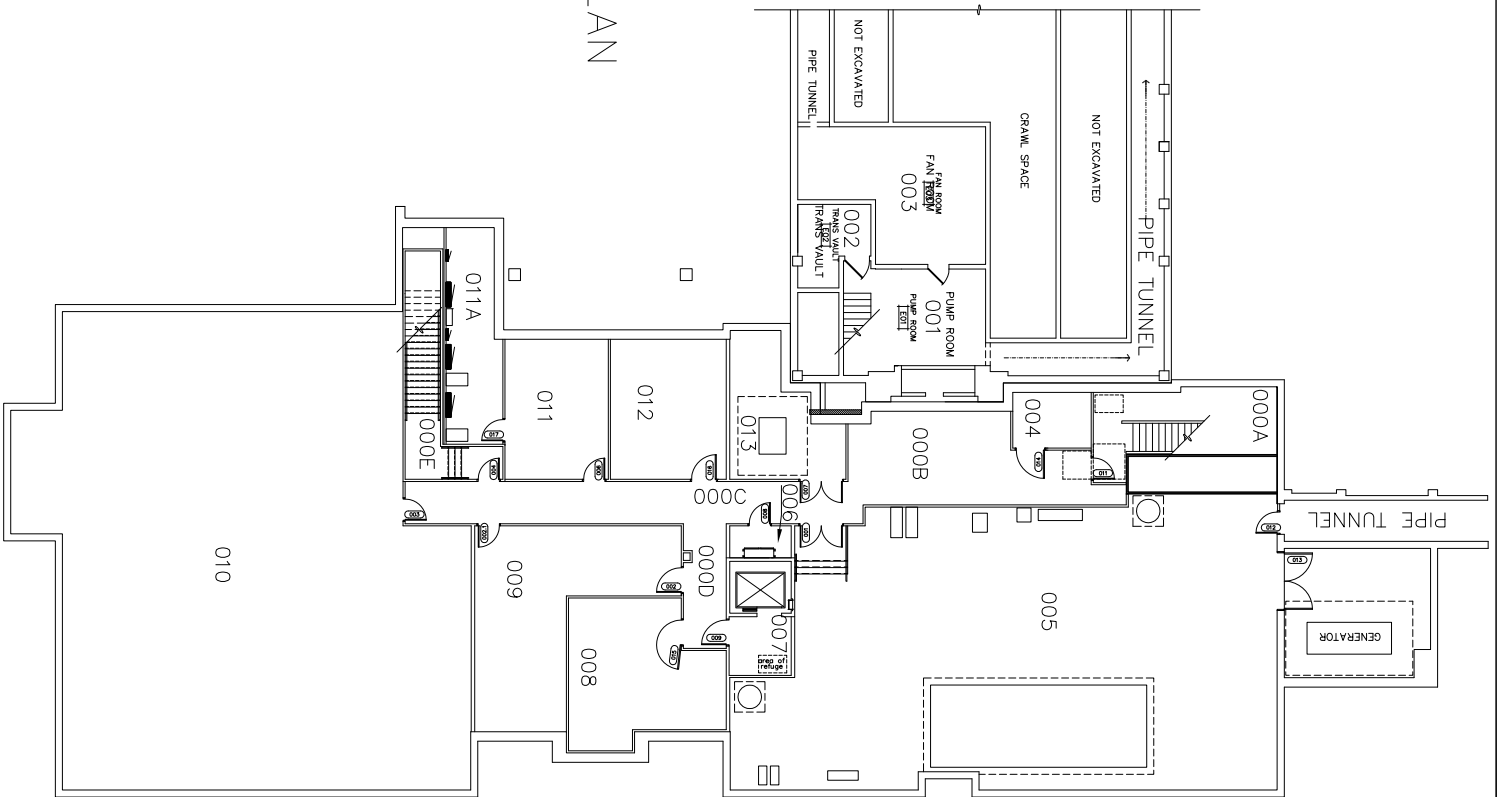

SCALE

5 0 5 10 15 20

<p>PJW Education Building</p>	
<p>DATE ACQUIRED 1950, 2009</p>	<p>THE UNIVERSITY OF MONTANA FACILITIES SERVICES DEPT. PLANNING & CONSTRUCTION DIV. MISSOULA, MONTANA</p>
<p>BUILDING NUMBER 018</p>	