

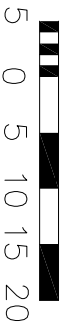


# FIRST FLOOR PLAN

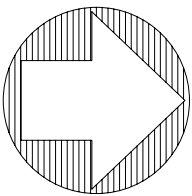

SCALE

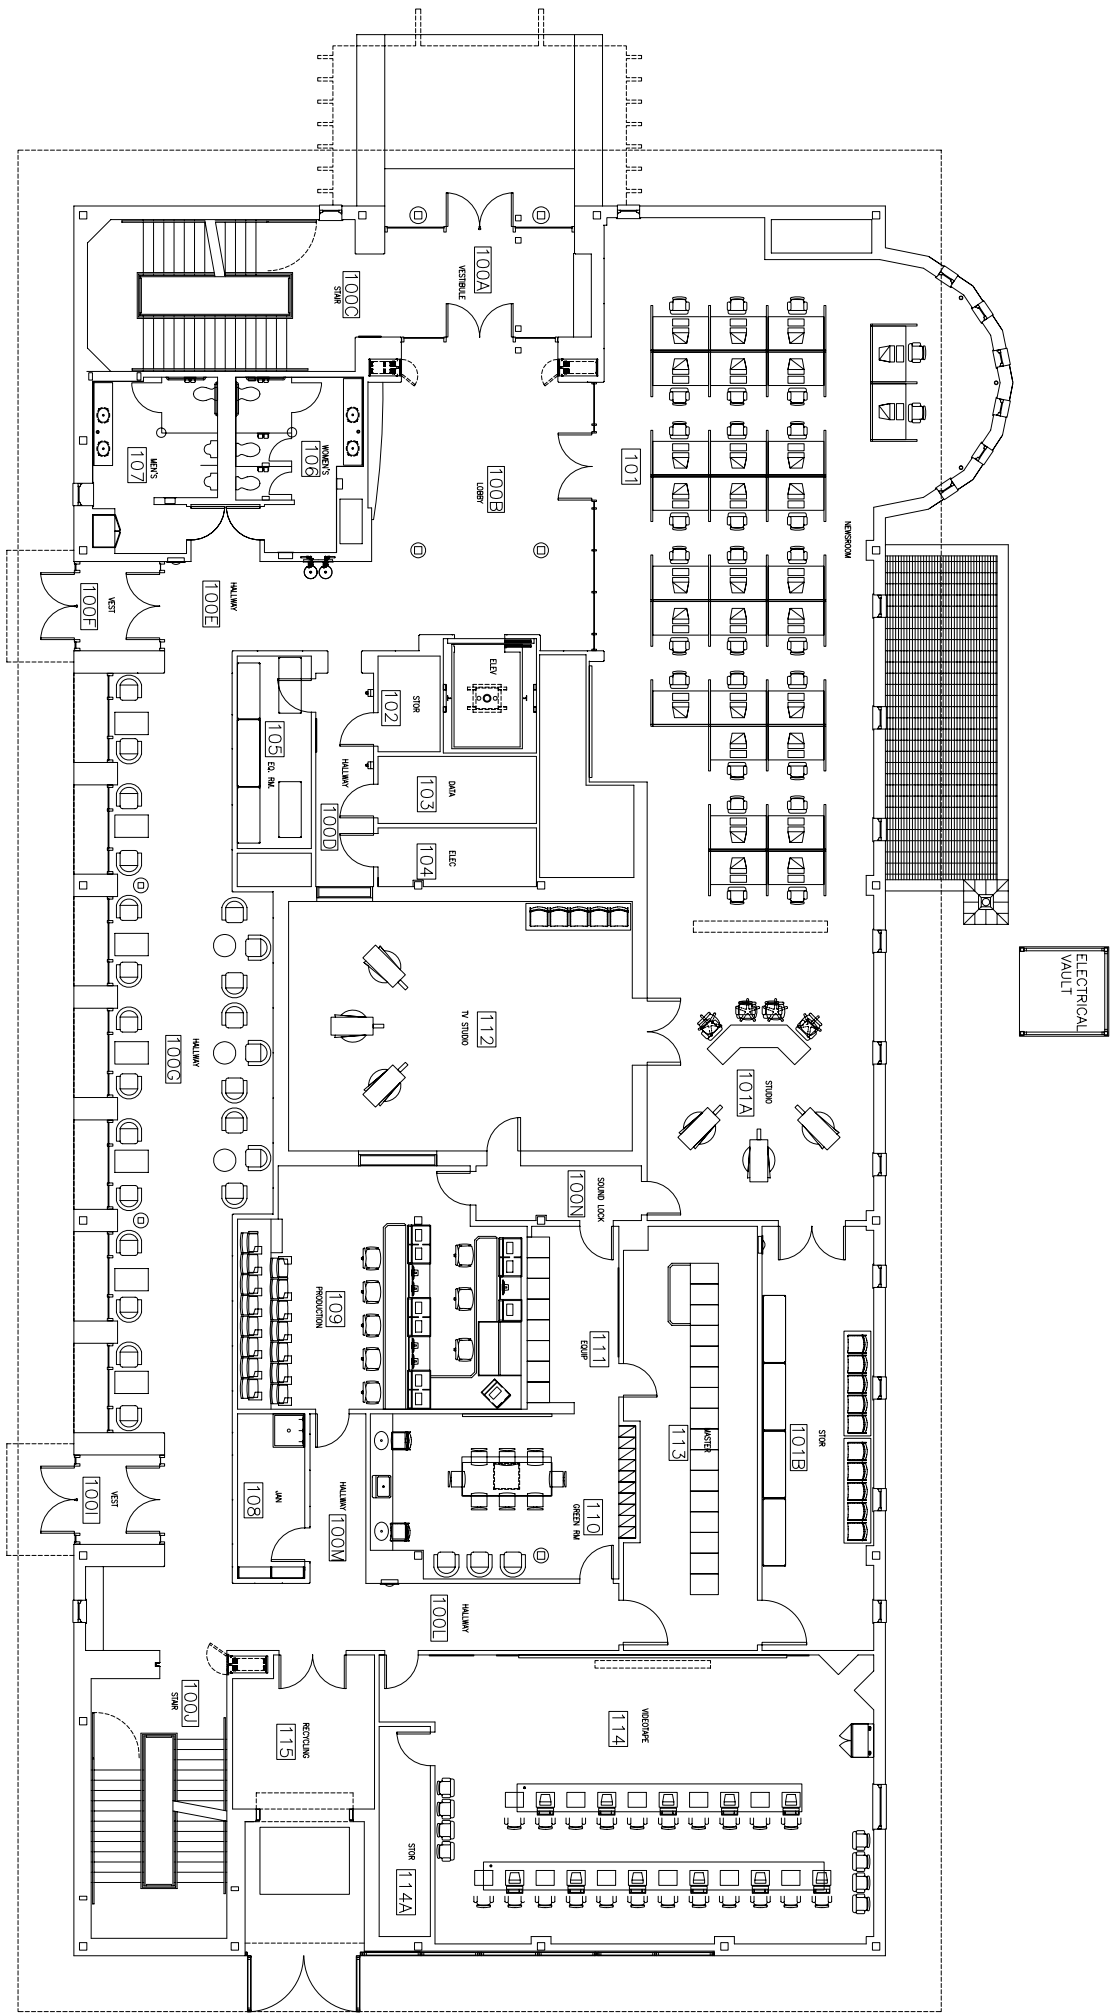

DATE ACQUIRED 2007			<b>ANDERSON HALL</b> THE UNIVERSITY OF MONTANA FACILITIES SERVICES DEPT. PLANNING & CONSTRUCTION DIV. MISSOULA, MONTANA	
BUILDING NUMBER 040				