



# THIRD FLOOR PLAN

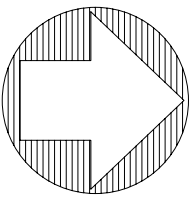

SCALE

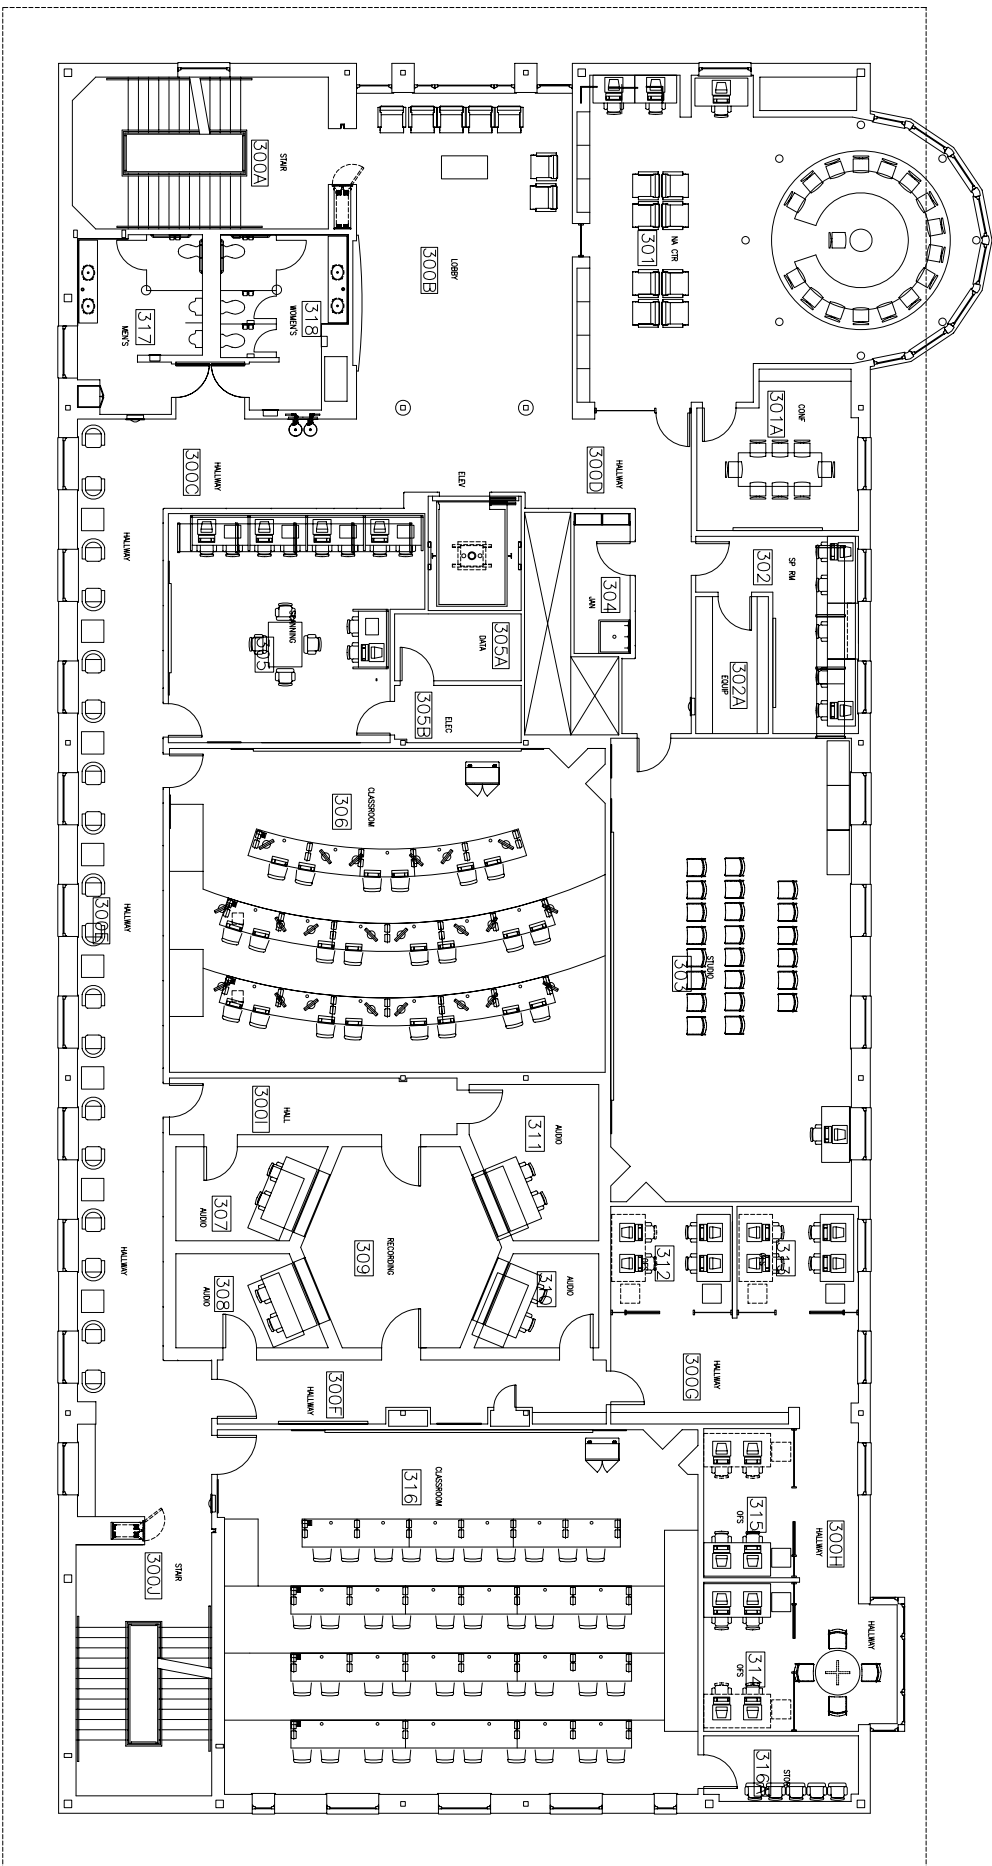

<p>DATE ACQUIRED 2007</p>		<p>ANDERSON HALL</p>	
<p>THE UNIVERSITY OF MONTANA FACILITIES SERVICES DEPT. PLANNING &amp; CONSTRUCTION DIV. MISSOULA, MONTANA</p>		<p>BUILDING NUMBER 040</p>	