



FOURTH FLOOR PLAN

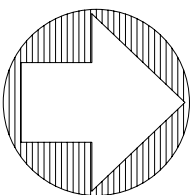

SCALE

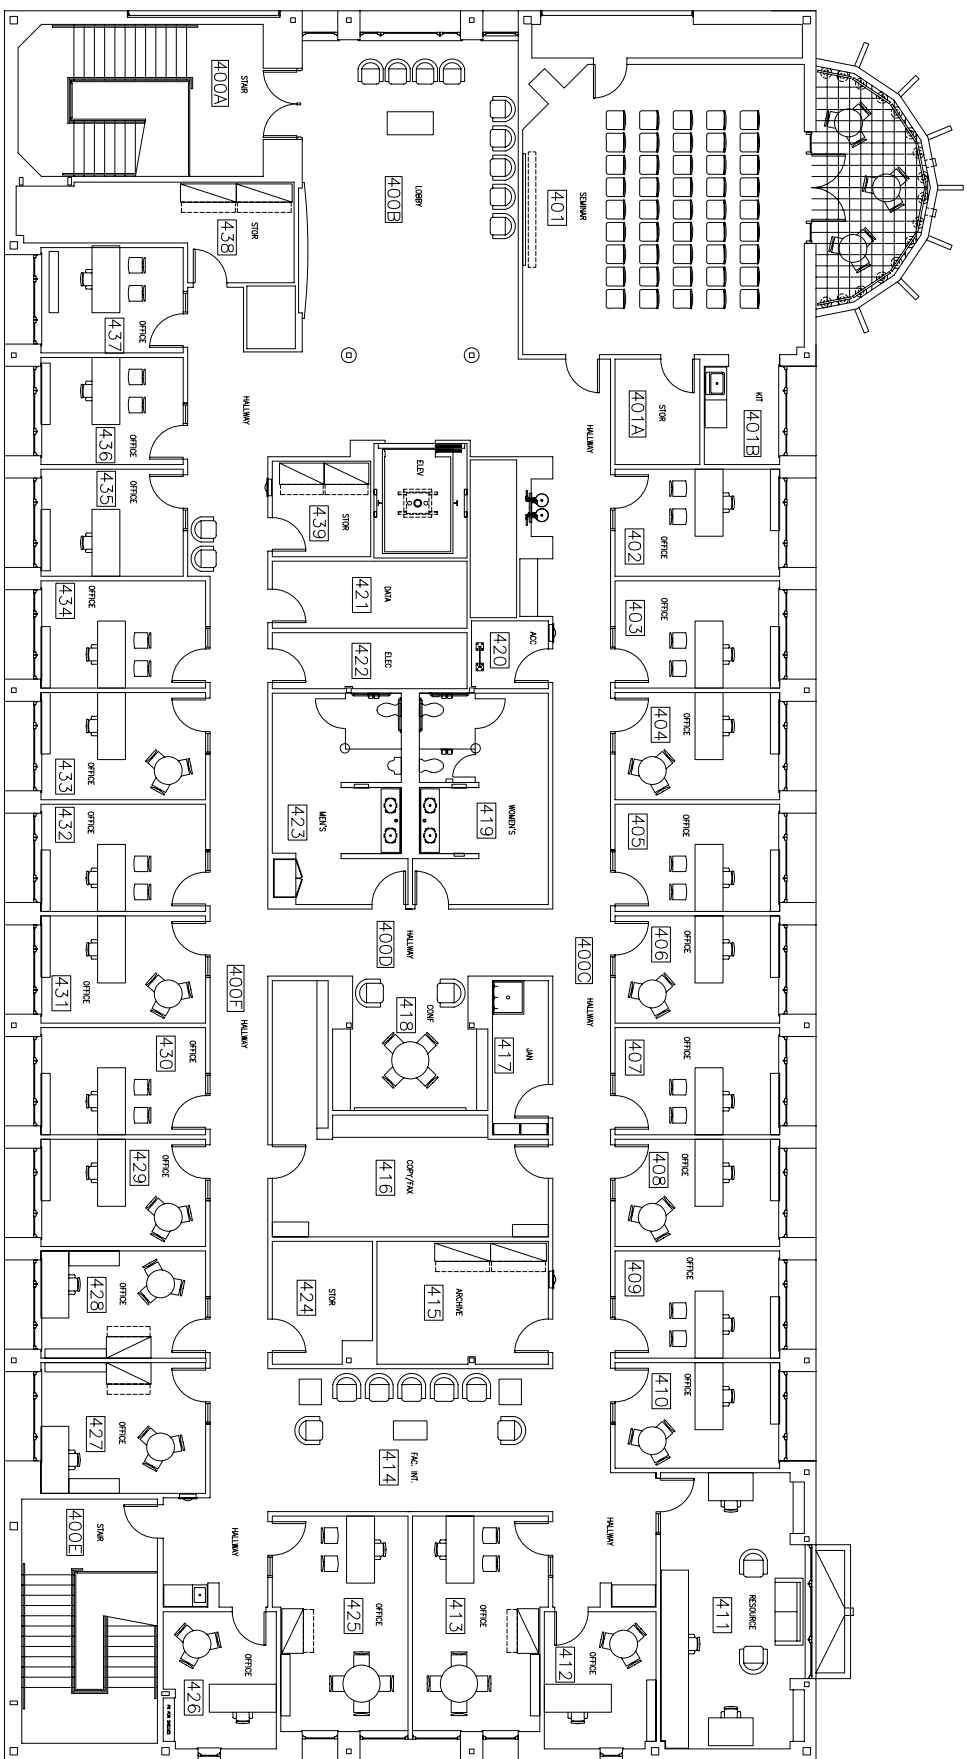

ANDERSON HALL	
DATE ACQUIRED	2007
 THE UNIVERSITY OF MONTANA FACILITIES SERVICES DEPT. PLANNING & CONSTRUCTION DIV. MISSOULA, MONTANA	
BUILDING NUMBER	040